

FROM MBTA DWG. 36955



MASSACHUSETTS BAY  
TRANSPORTATION AUTHORITY  
MATERIALS DIRECTORATE


CONTRACT DRAWING TITLE:

RED LINE ROUTE PROFILE  
BRAINTREE TO ANDREW

ENGINEER \_\_\_\_\_ APPROVED \_\_\_\_\_

SCALE: \_\_\_\_\_

DRAWING No.: 39106 SHT. 1 OF 4

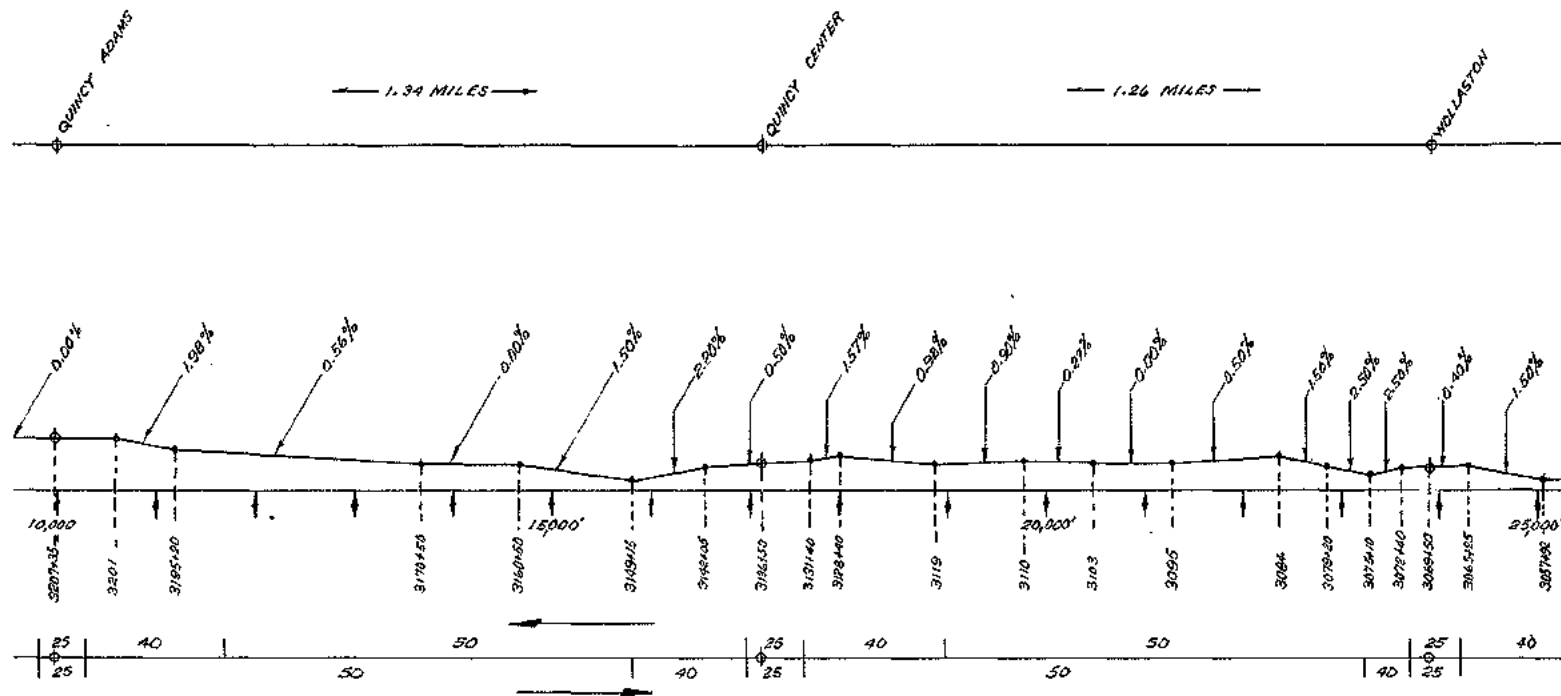

MASSACHUSETTS BAY  
TRANSPORTATION AUTHORITY  
MATERIALS DIRECTORATE


CONTRACT DRAWING TITLE:

RED LINE ROUTE PROFILE  
BRAINTREE TO ANDREW

ENGINEER \_\_\_\_\_ APPROVED \_\_\_\_\_

SCALE: —

DRAWING No.: 39106 SHT 2 OF 4

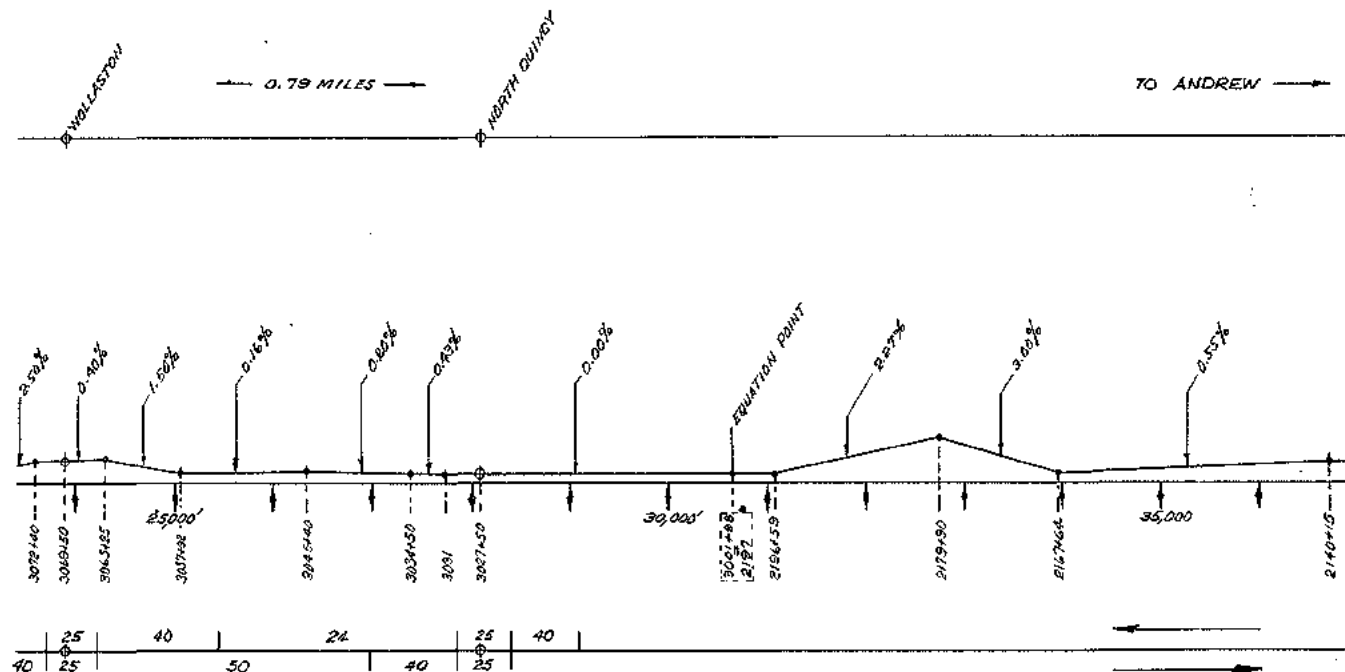

MASSACHUSETTS BAY  
TRANSPORTATION AUTHORITY  
MATERIALS DIRECTORATE


CONTRACT DRAWING TITLE:

RED LINE ROUTE PROFILE  
BRAINTREE TO ANDREW

ENGINEER \_\_\_\_\_ APPROVED \_\_\_\_\_

SCALE: —

DRAWING No.: 39106 SHT 3 OF 4

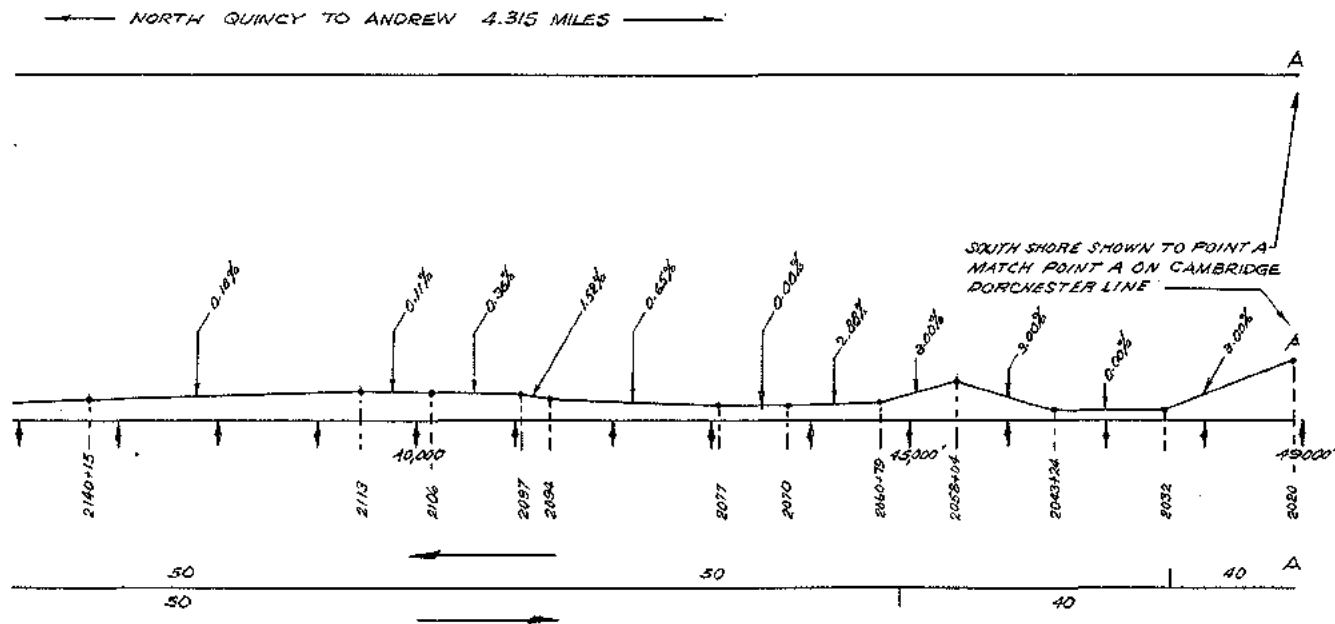

MASSACHUSETTS BAY  
TRANSPORTATION AUTHORITY  
MATERIALS DIRECTORATE




CONTRACT DRAWING TITLE:

RED LINE ROUTE PROFILE  
BRAINTREE TO ANDREW

ENGINEER \_\_\_\_\_ APPROVED \_\_\_\_\_

SCALE: —

DRAWING No.: 39106 SHT 4 OF 4

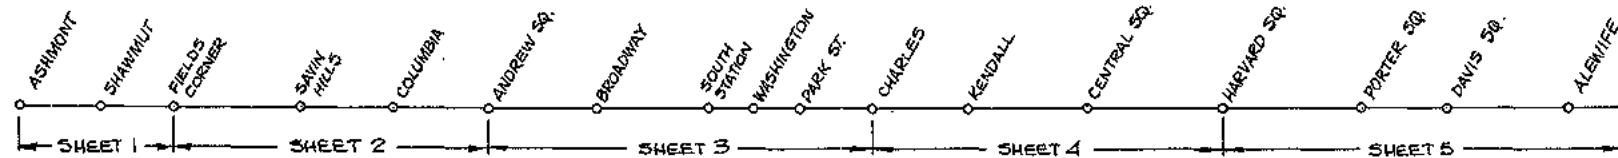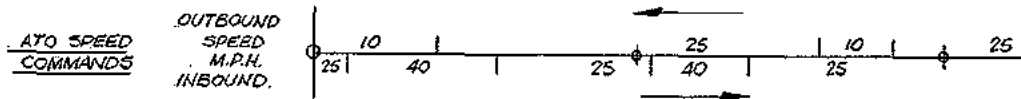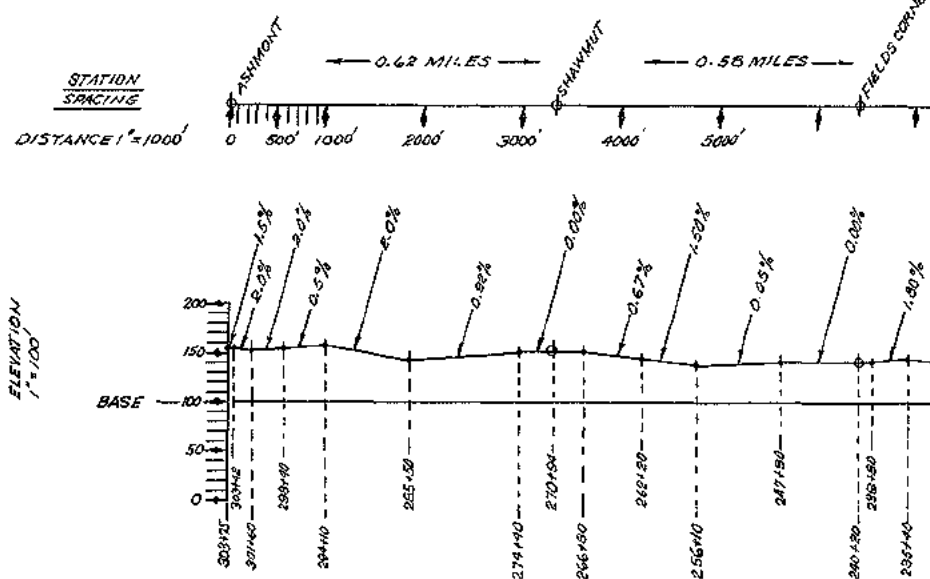

FROM MBTA DWG. 36955



MASSACHUSETTS BAY  
TRANSPORTATION AUTHORITY  
MATERIALS DIRECTORATE


CONTRACT DRAWING TITLE:

RED LINE ROUTE PROFILE  
ASHMONT TO ALEWIFE

ENGINEER \_\_\_\_\_ APPROVED \_\_\_\_\_

SCALE: —

DRAWING No.: 39107 SHT 1 OF 5

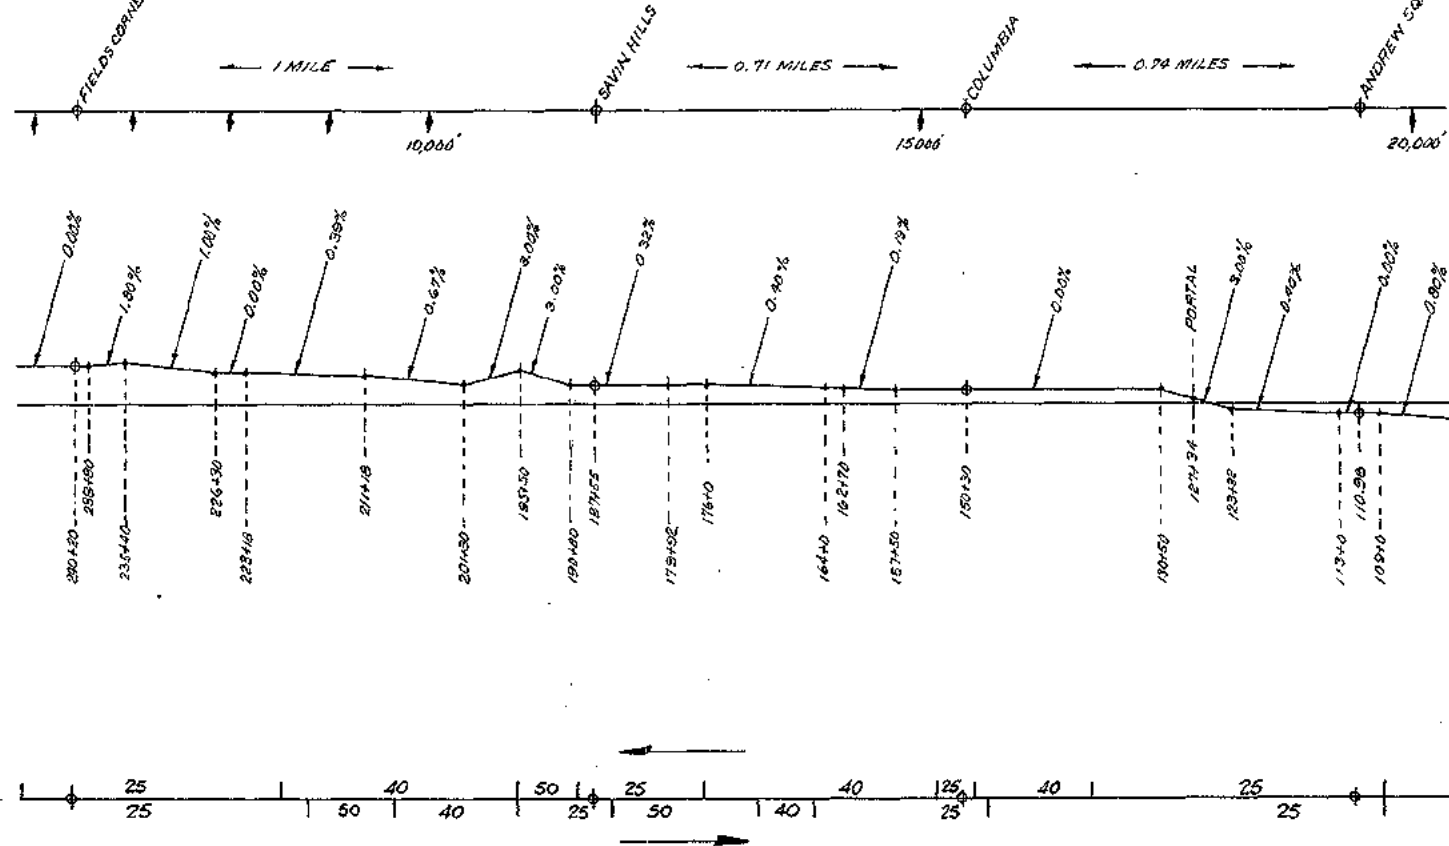

MASSACHUSETTS DAY  
TRANSPORTATION AUTHORITY  
MATERIALS DIRECTORATE


CONTRACT DRAWING TITLE:

RED LINE ROUTE PROFILE  
ASHMONT TO ALEWIFE

ENGINEER \_\_\_\_\_ APPROVED \_\_\_\_\_

SCALE: —

DRAWING No. 39107 SHT 2 OF 5

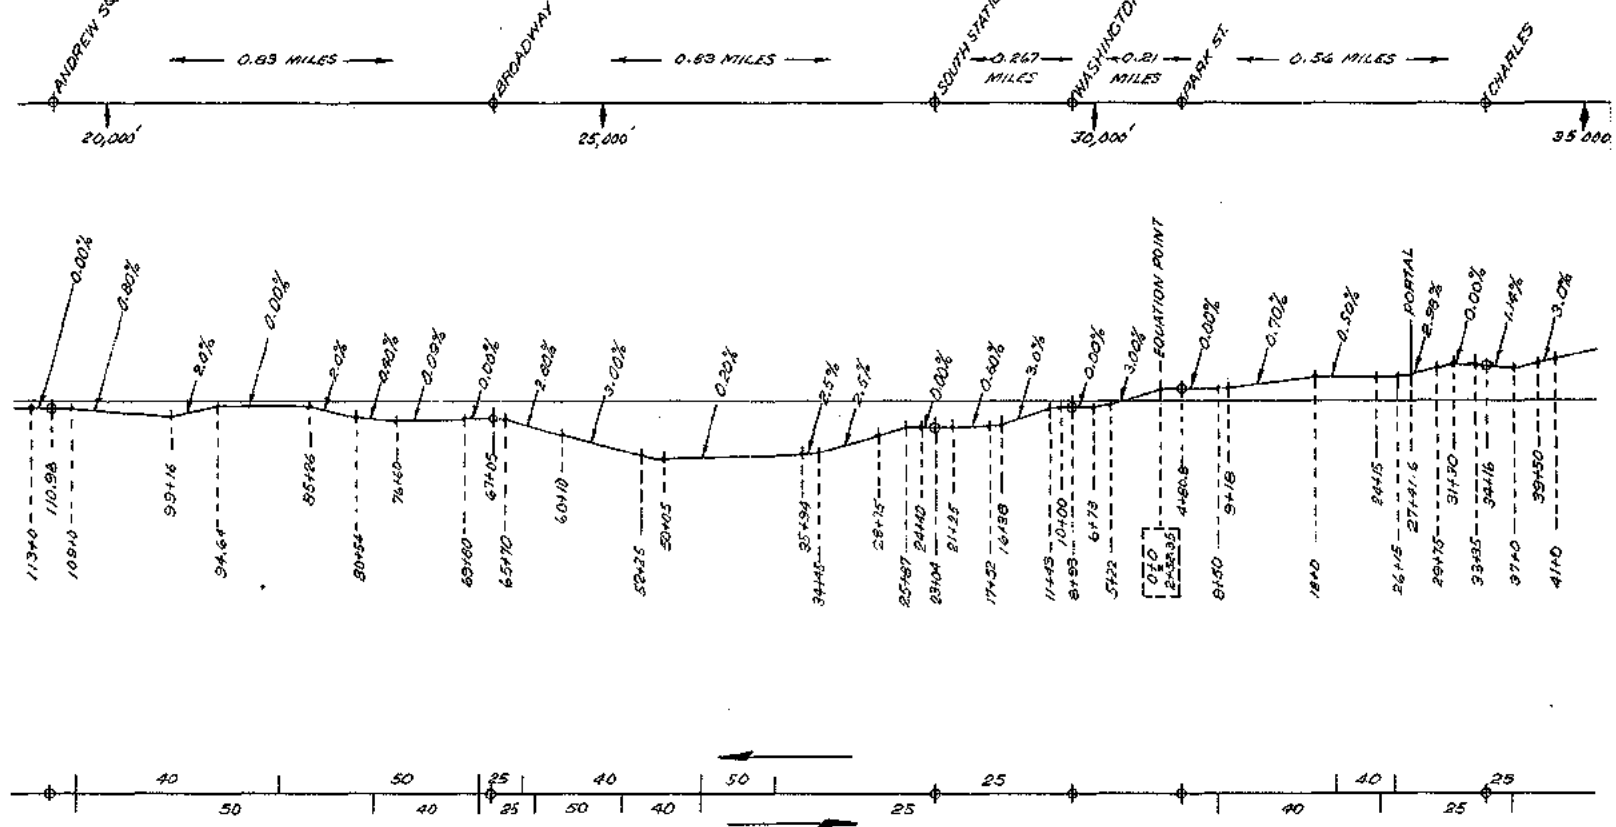

MASSACHUSETTS BAY  
TRANSPORTATION AUTHORITY  
MATERIALS DIRECTORATE


CONTRACT DRAWING TITLE:

RED LINE ROUTE PROFILE  
ASHMONT TO ALEWIFE

ENGINEER \_\_\_\_\_ APPROVED \_\_\_\_\_

SCALE: —

DRAWING No.: 39107 SHT 3 OF 5

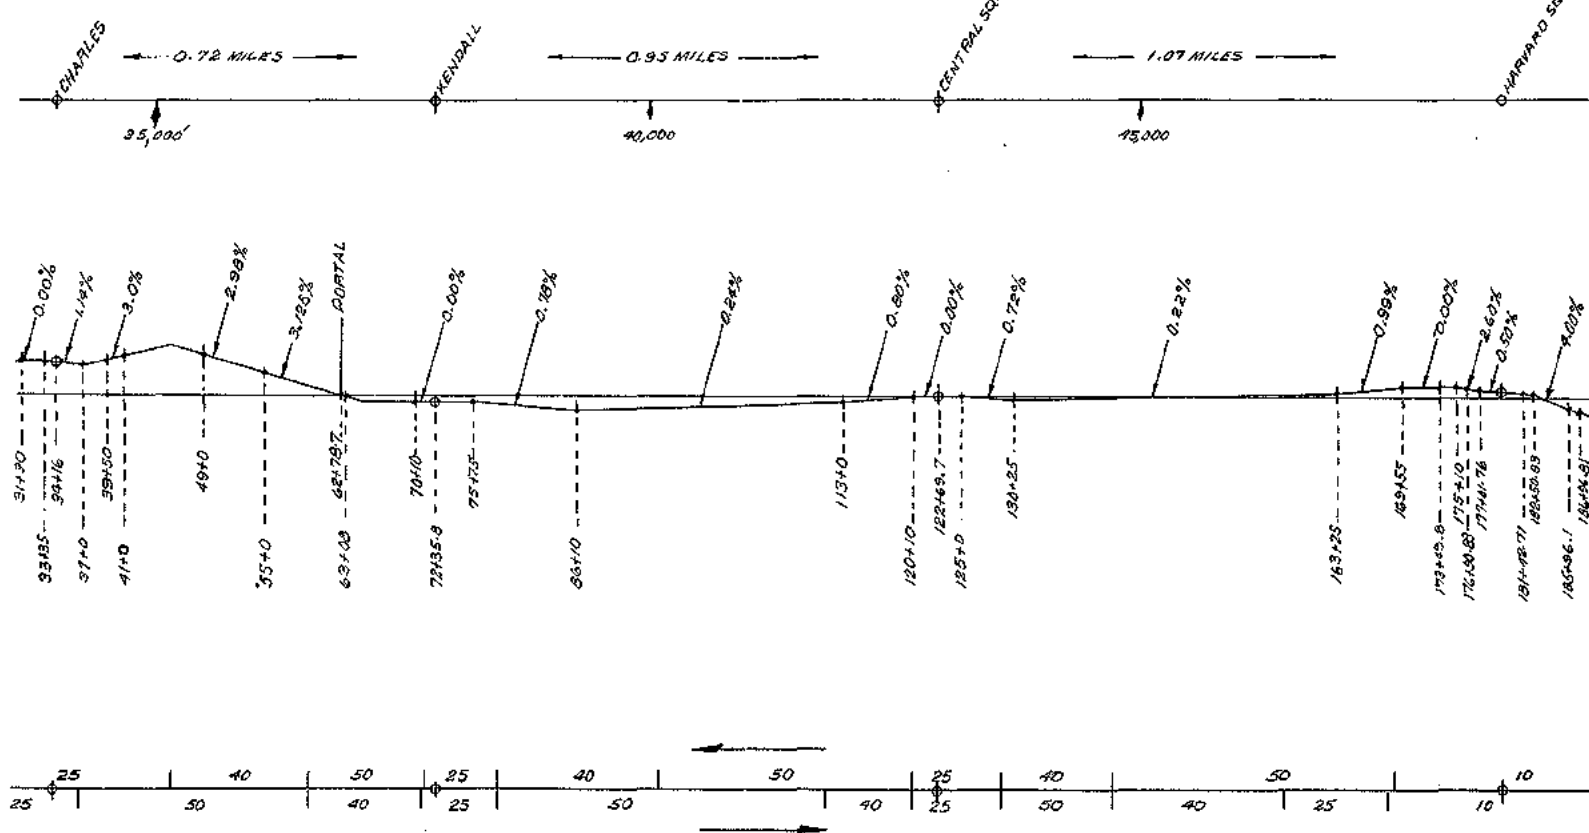

MASSACHUSETTS BAY  
TRANSPORTATION AUTHORITY  
MATERIALS DIRECTORATE

CONTRACT DRAWING TITLE:


RED LINE ROUTE PROFILE  
ASHMONT TO ALEWIFE

ENGINEER \_\_\_\_\_ APPROVED \_\_\_\_\_

SCALE: —

DRAWING No.: 39107SHT 4 OF 5



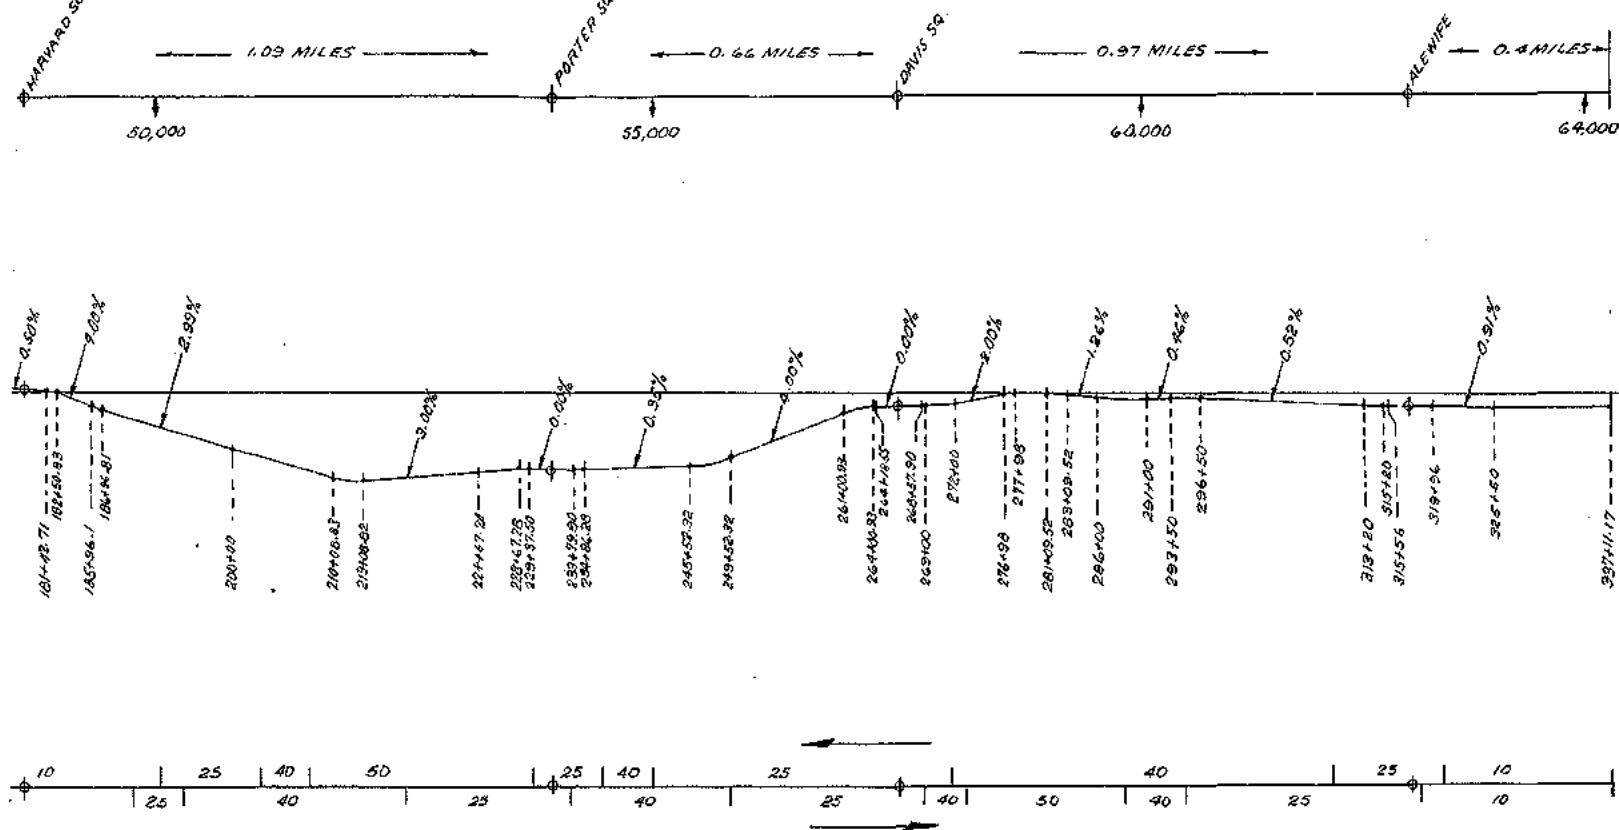

MASSACHUSETTS BAY  
TRANSPORTATION AUTHORITY  
MATERIALS DIRECTORATE

CONTRACT DRAWING TITLE:

RED LINE ROUTE PROFILE  
ASHMONT TO ALEWIFE

ENGINEER \_\_\_\_\_ APPROVED \_\_\_\_\_

SCALE: —

DRAWING No.: 39107SHT 5 OF 5