

SENIOR

LVL	GSF	Program	Parking Count	Unit Count
ROOF	9,000	Mech.		
14	15,000	Independent Living		10
13	17,000	Independent Living		16
12	17,000	Independent Living		16
11	17,000	Independent Living		16
10	17,000	Independent Living		16
9	17,000	Independent Living		16
8	17,000	Independent Living		16
7	17,000	Independent Living		16
6	17,000	Independent Living		16
5	17,000	Independent Living		16
4	20,000	Assisted Living		22
3	20,000	Assisted Living		21
2	21,000	Memory Care		25
1	18,000	IL Amenity/Lobby		
0	29,000	Garage & Mech	62	
TOTAL	277,000		62	222

SENIOR CARE PARKING SUMMARY			
PARKING AVAILABLE		62	
PARKING DEMAND CURRENT		138	
PARKING REQUIRED IN GARAGE		(76)	

HOTEL



LVL	GSF	Program	Parking Count	Unit Count
12	9,000	Rooftop Bar/Mech.		
11	11,000	Condos		5
10	11,000	Condos		5
9	11,000	Condos		5
8	11,000	Hotel		19
7	11,000	Hotel		19
6	11,000	Hotel		19
5	11,000	Hotel		19
4	11,000	Hotel		19
3	16,000	Hotel		24
2	16,000	Hotel		28
1	16,000	Amenity/Lobby, Retail		
0	18,000	Garage & Mech	27	
TOTAL	158,000		27	147

HOTEL PARKING SUMMARY			
PARKING AVAILABLE		28	
PARKING DEMAND CURRENT		142	
PARKING REQUIRED IN GARAGE		(114)	

CONDOMINIUM

LVL	RESI GSF	Garage GSF	COMBINE D GSF	Program	Parking Count	Unit Count
ROOF	11,000		11,000	Mech.		
13	16,000		16,000	Condos		20
12	17,000		17,000	Condos		20
11	17,000		17,000	Condos		20
10	17,000		17,000	Condos		20
9	17,000		17,000	Condos		20
8	17,000		17,000	Condos		20
7	17,000		17,000	Condos		20
6	17,000		17,000	Condos		18
5	7,000	11,000	17,000	Condos + Garage	30	8
4	9,000	25,000	33,000	Condos + Garage	70	12
3	9,000	26,000	35,000	Condos + Garage	76	12
2	9,000	26,000	35,000	Condos + Garage	76	12
1	9,000	26,000	35,000	Condos + Garage	76	12
0	11,000	24,000	35,000	Lobby, Retail,...	63	
-1		10,000	10,000	Garage	27	
TOTAL	190,000	147,000	336,000		418	214

CONDOMINIUM PARKING SUMMARY			
PARKING AVAILABLE		418	
PARKING DEMAND CURRENT		214	
PARKING AVAILABLE FOR NON-CONDO USE		204	

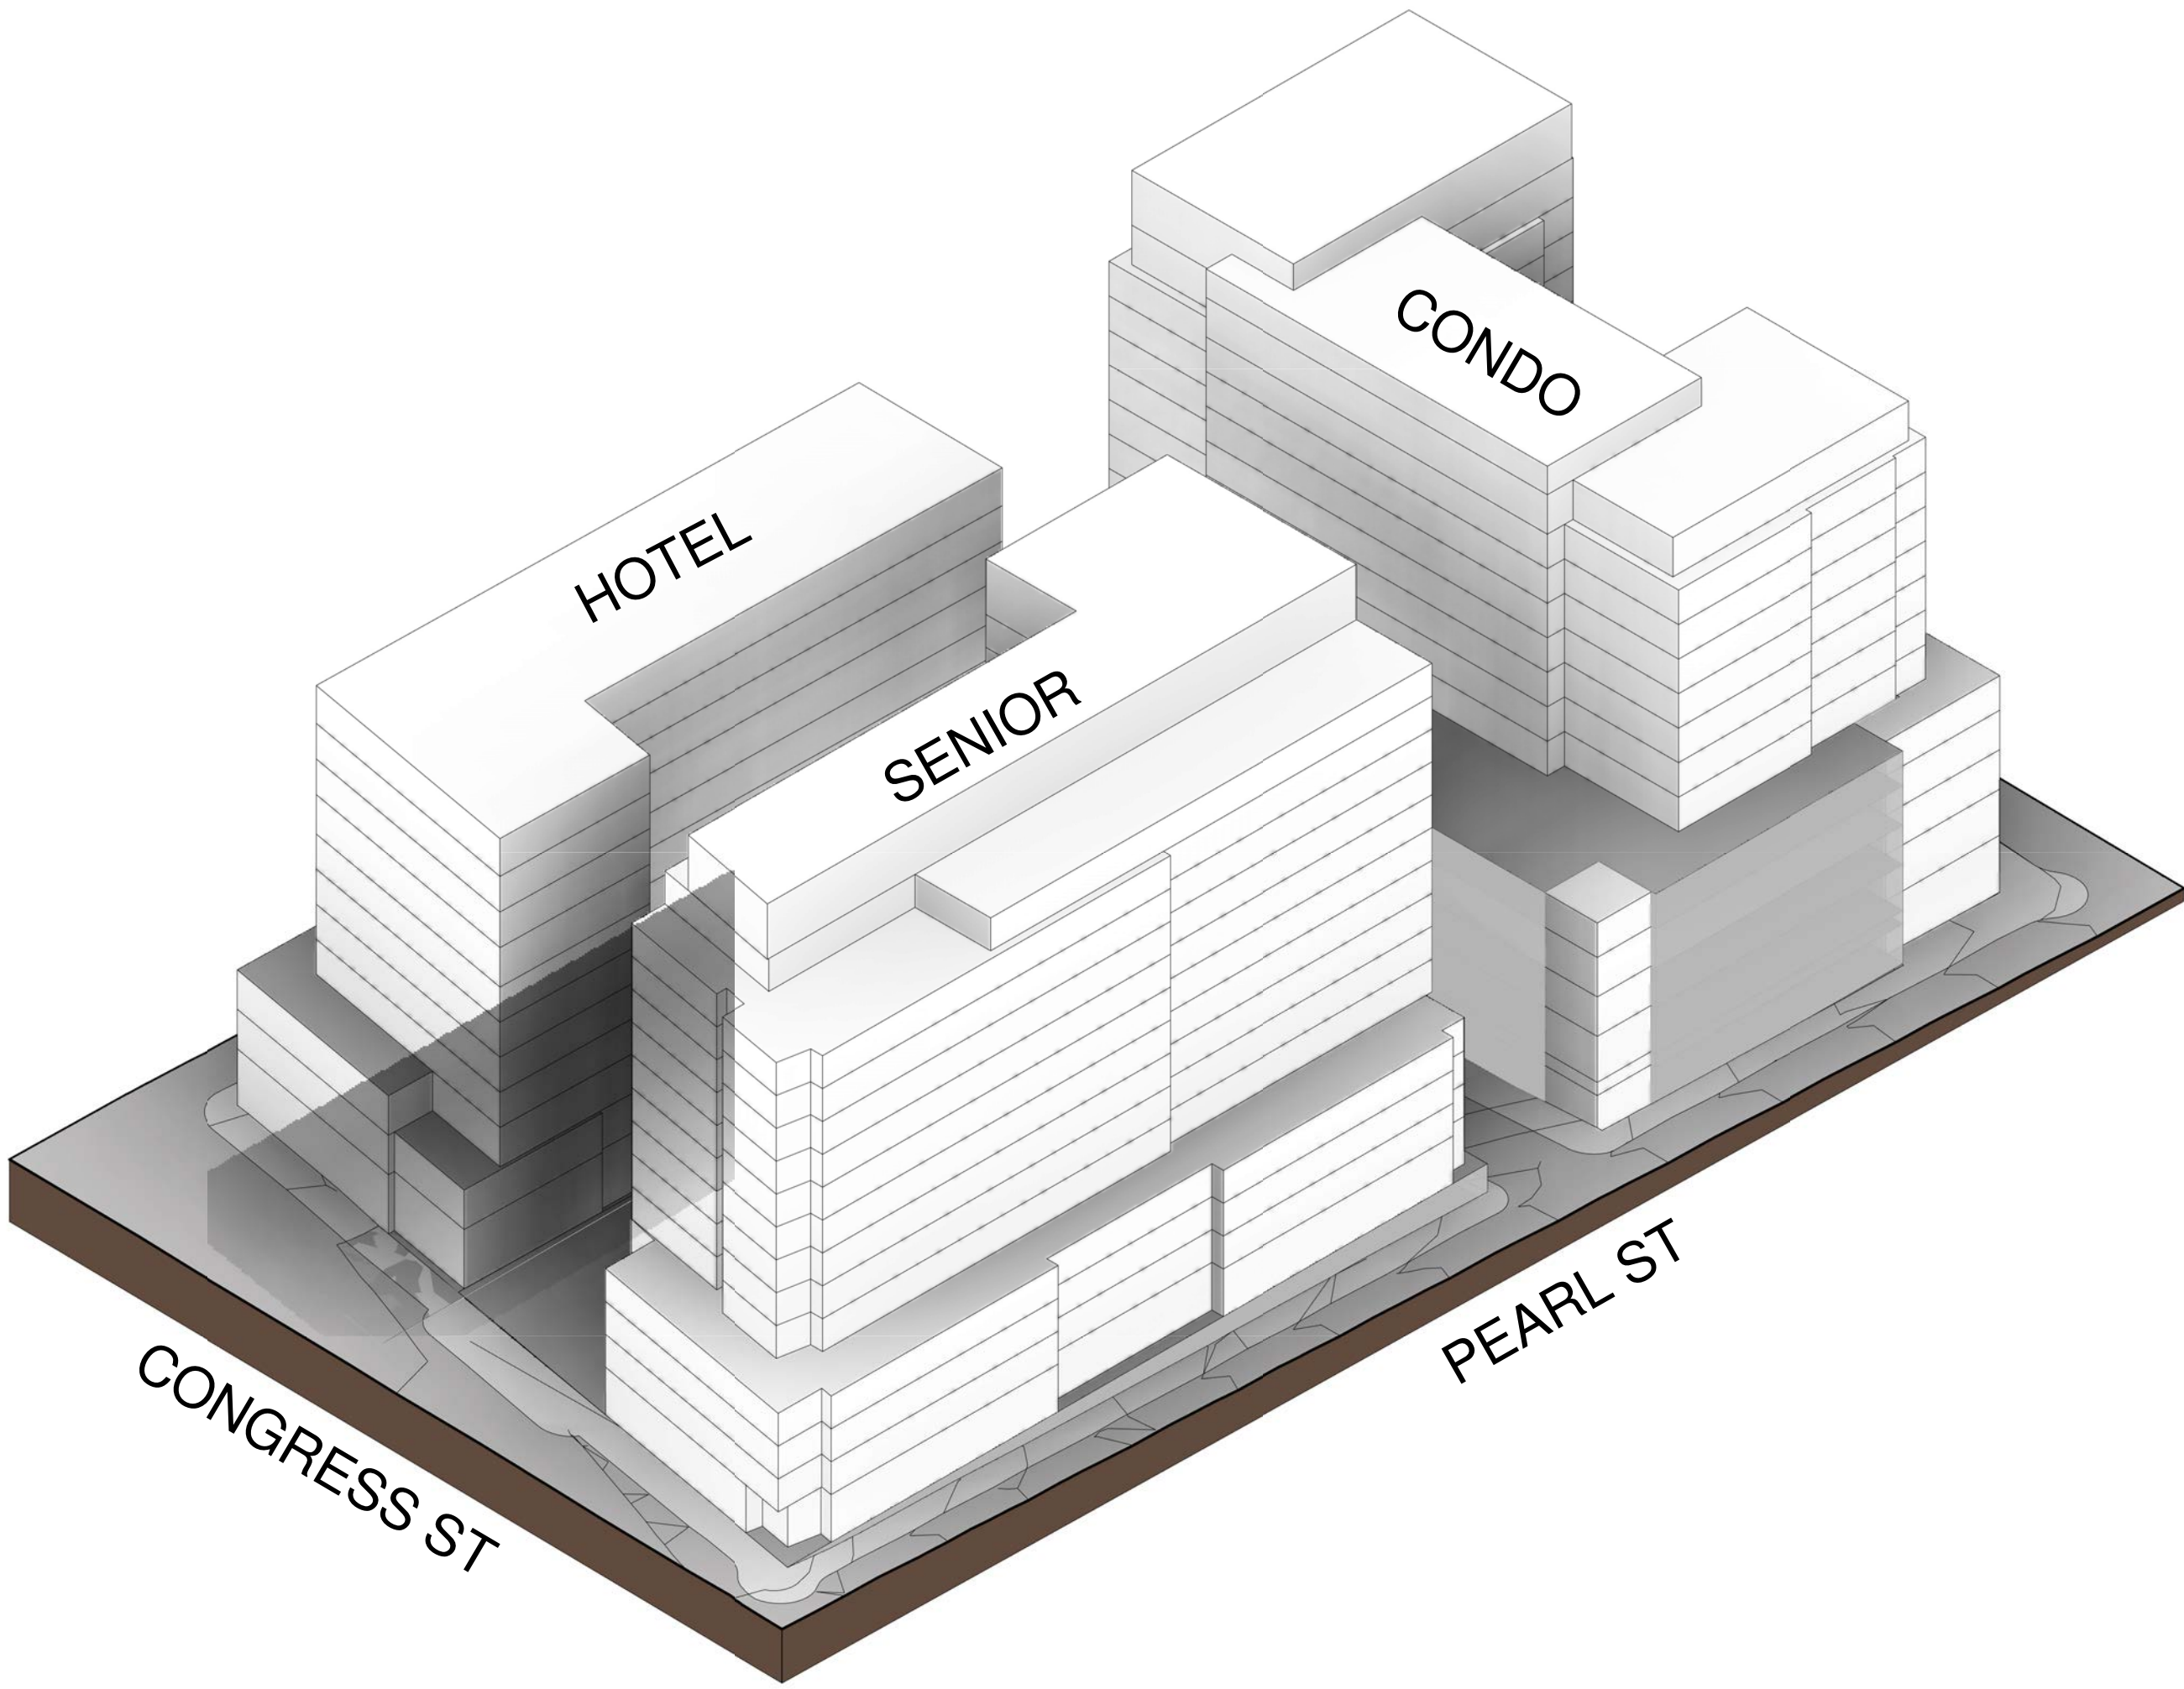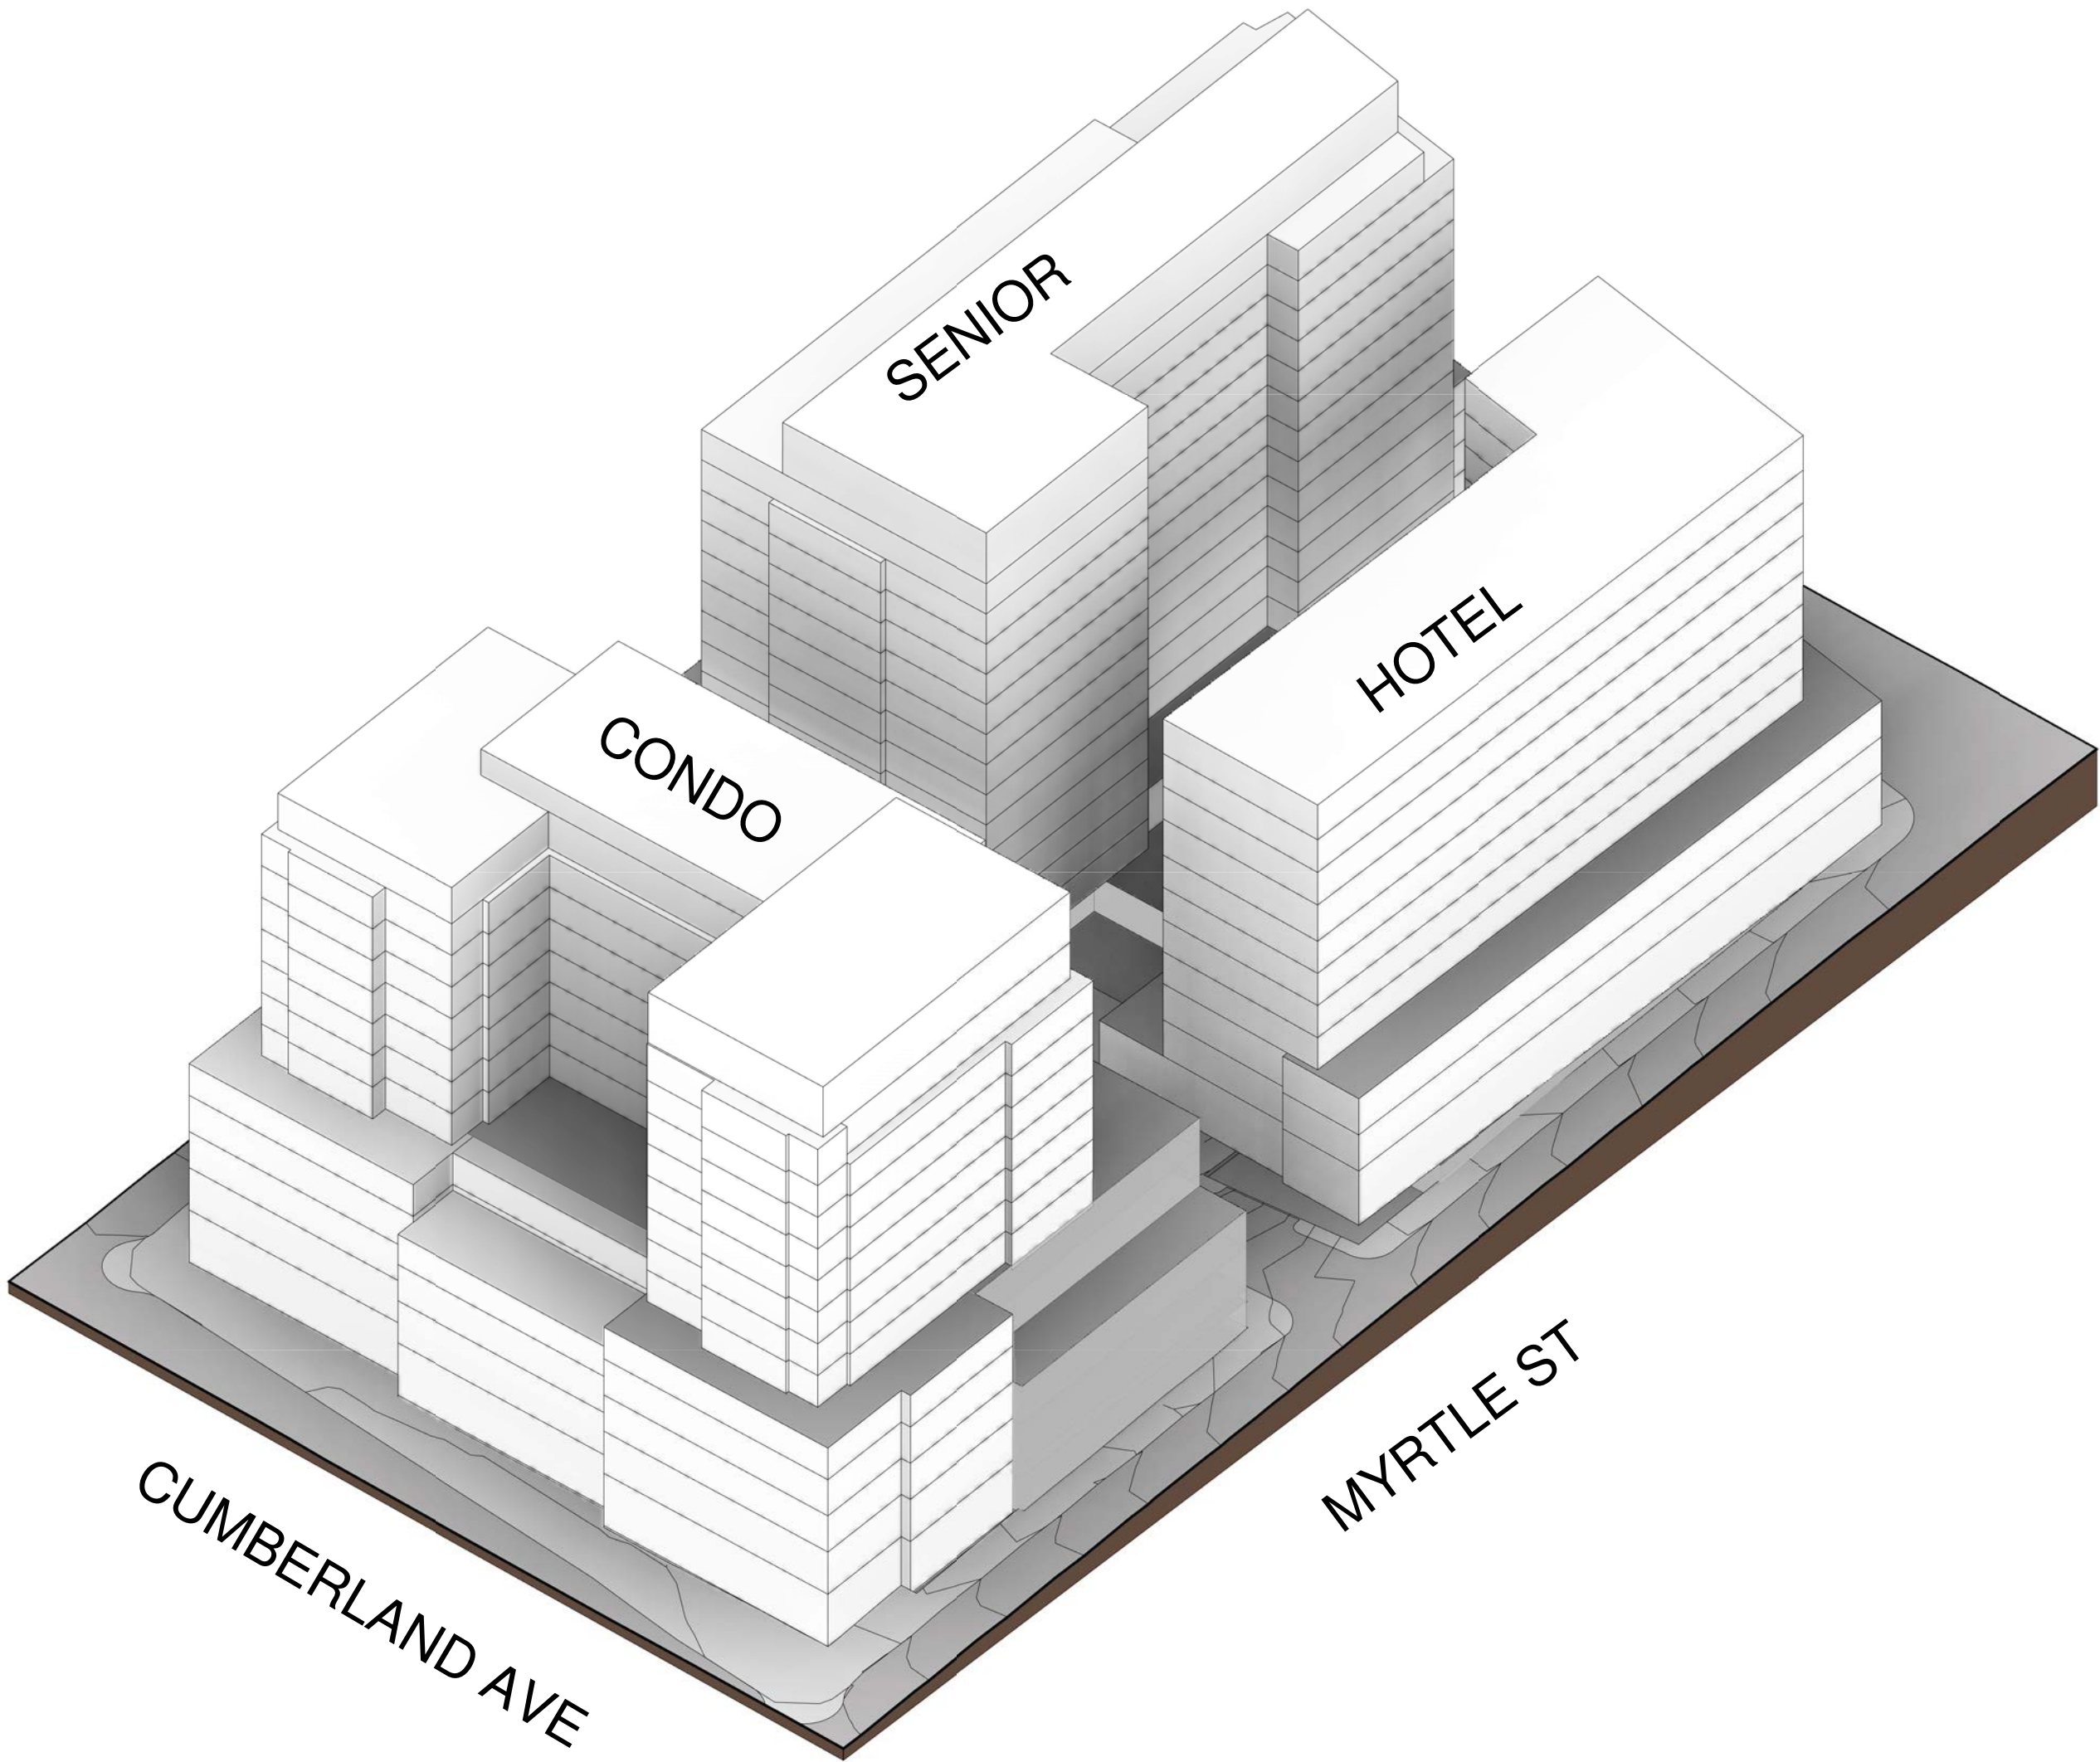














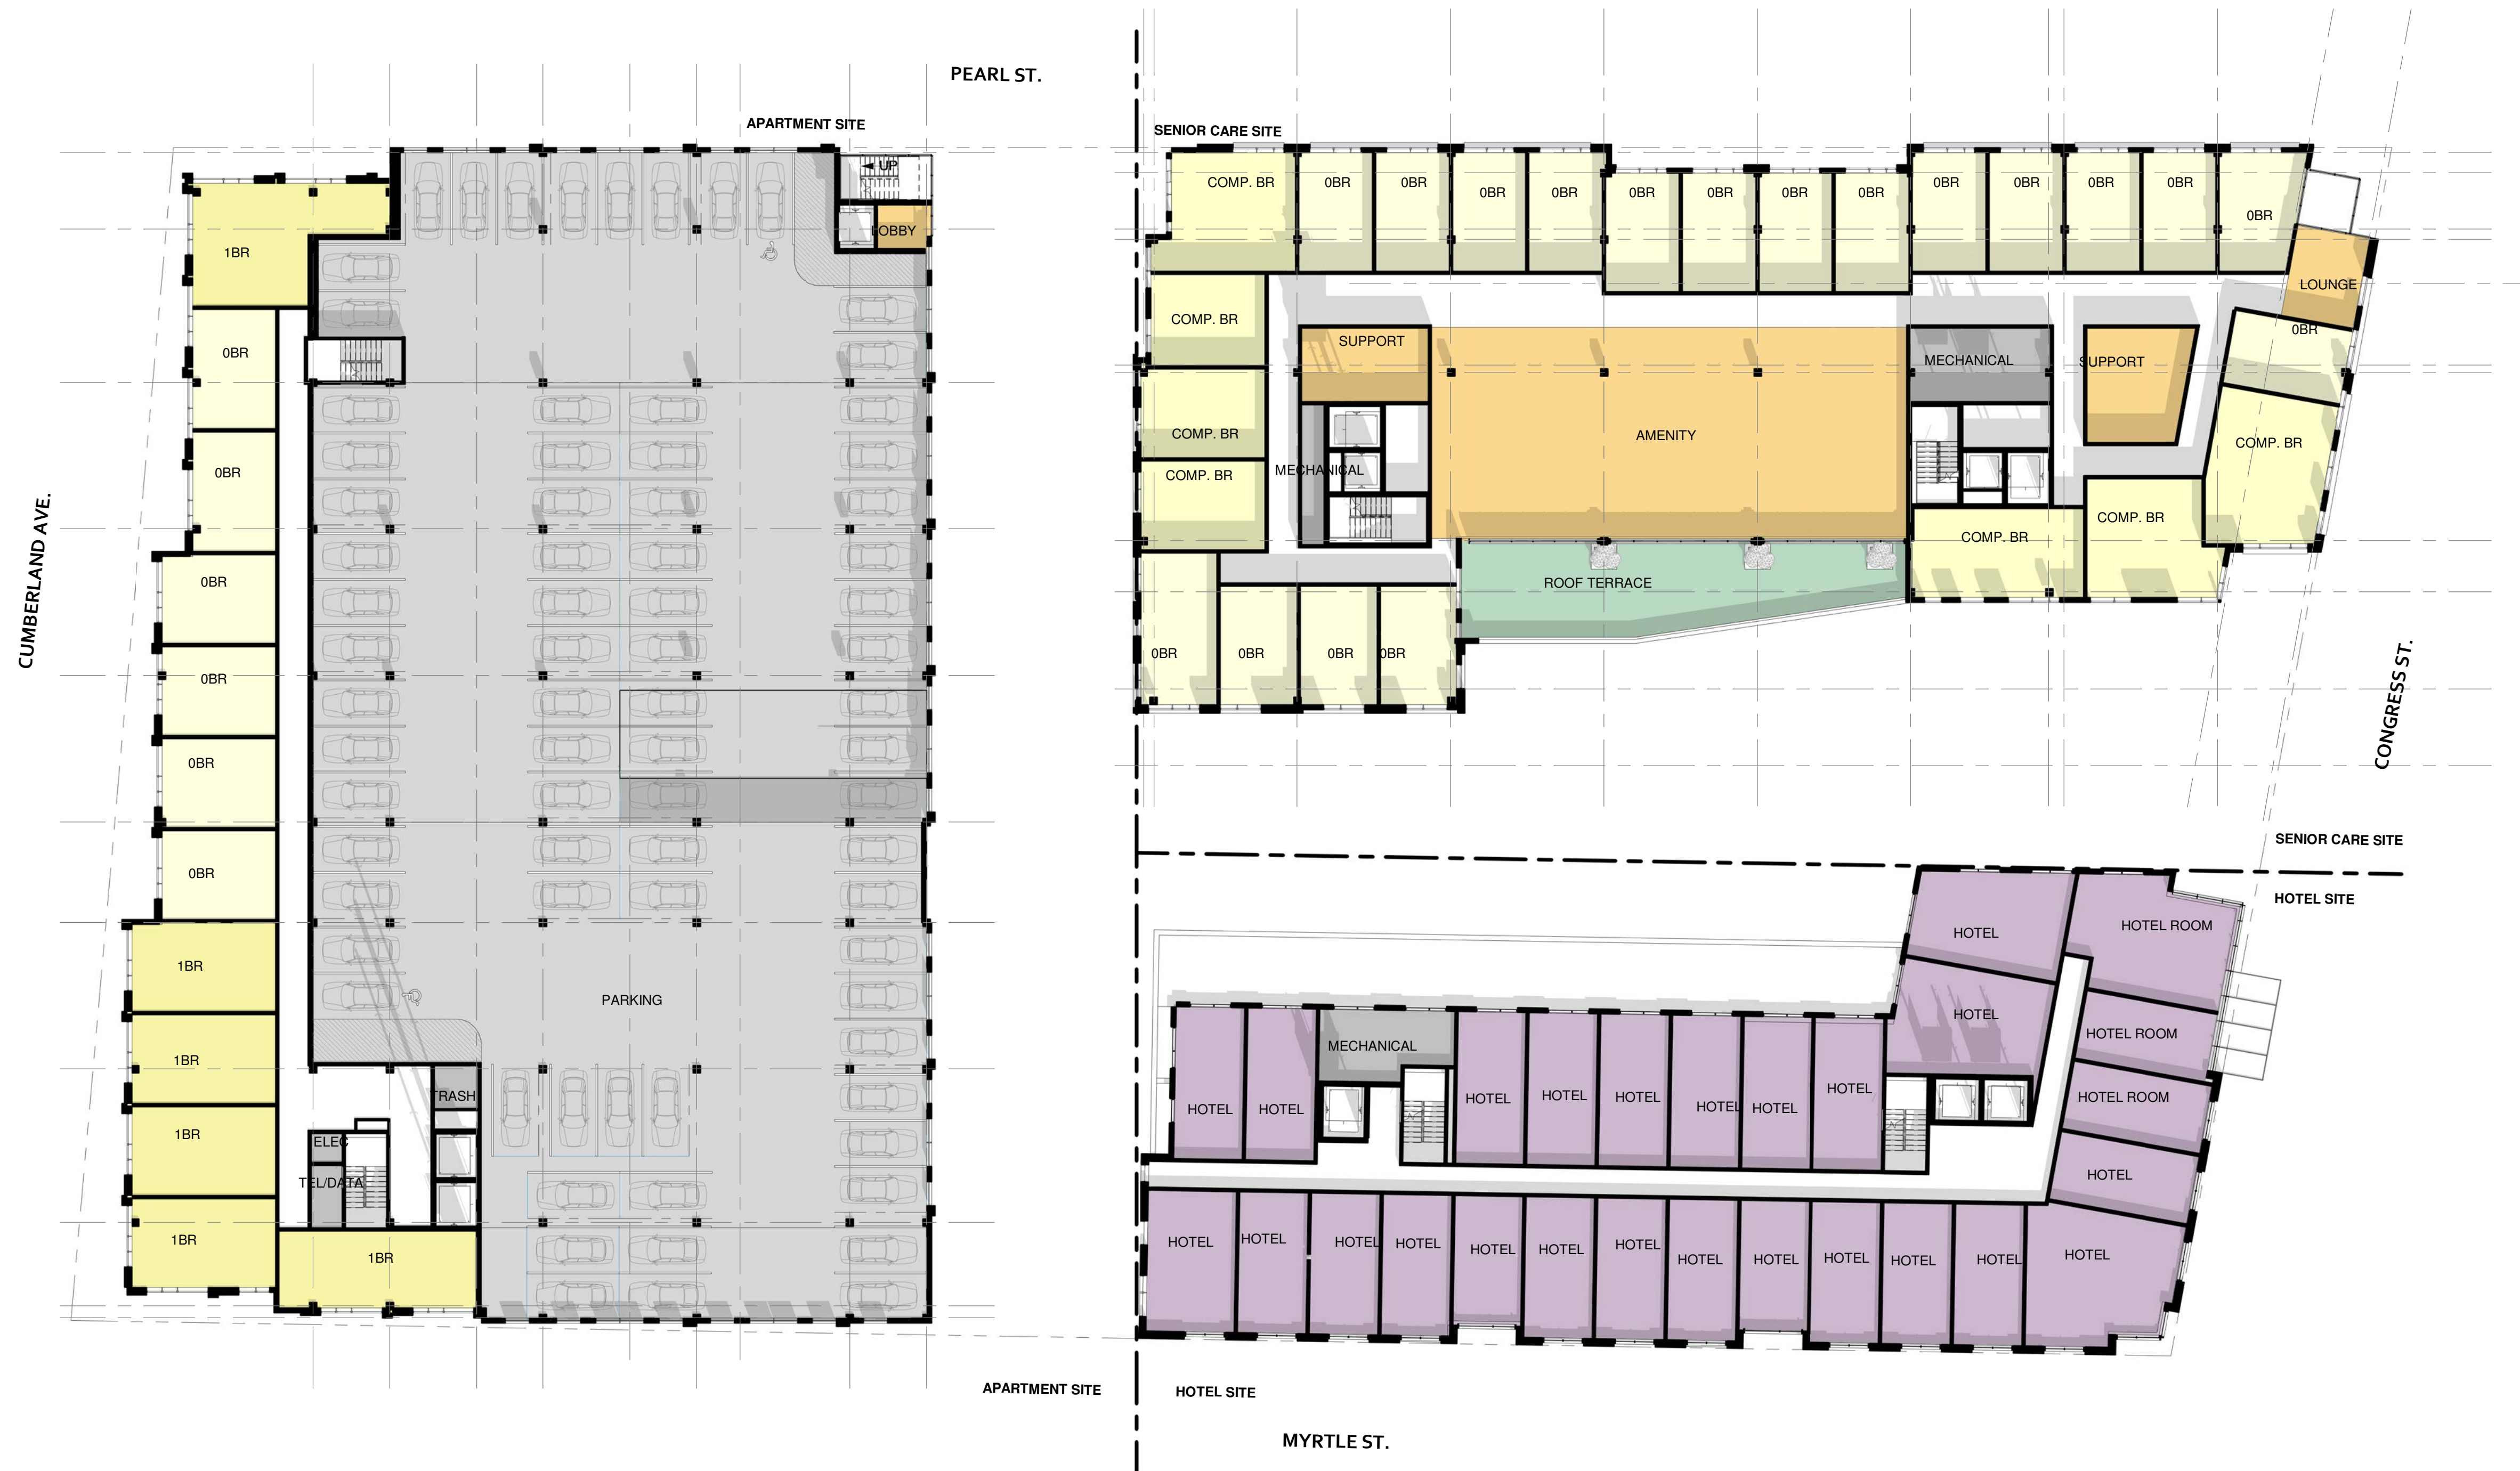


**LEVEL 2 - PLAN**  
 PORTLAND - CONGRESS STREET  
 05/08/20 1" = 20'-0"

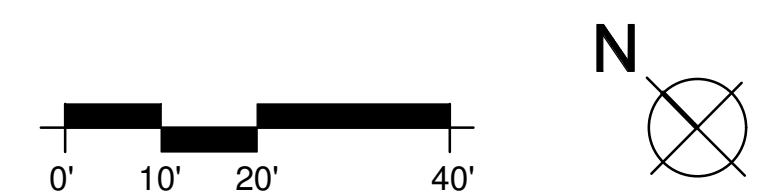




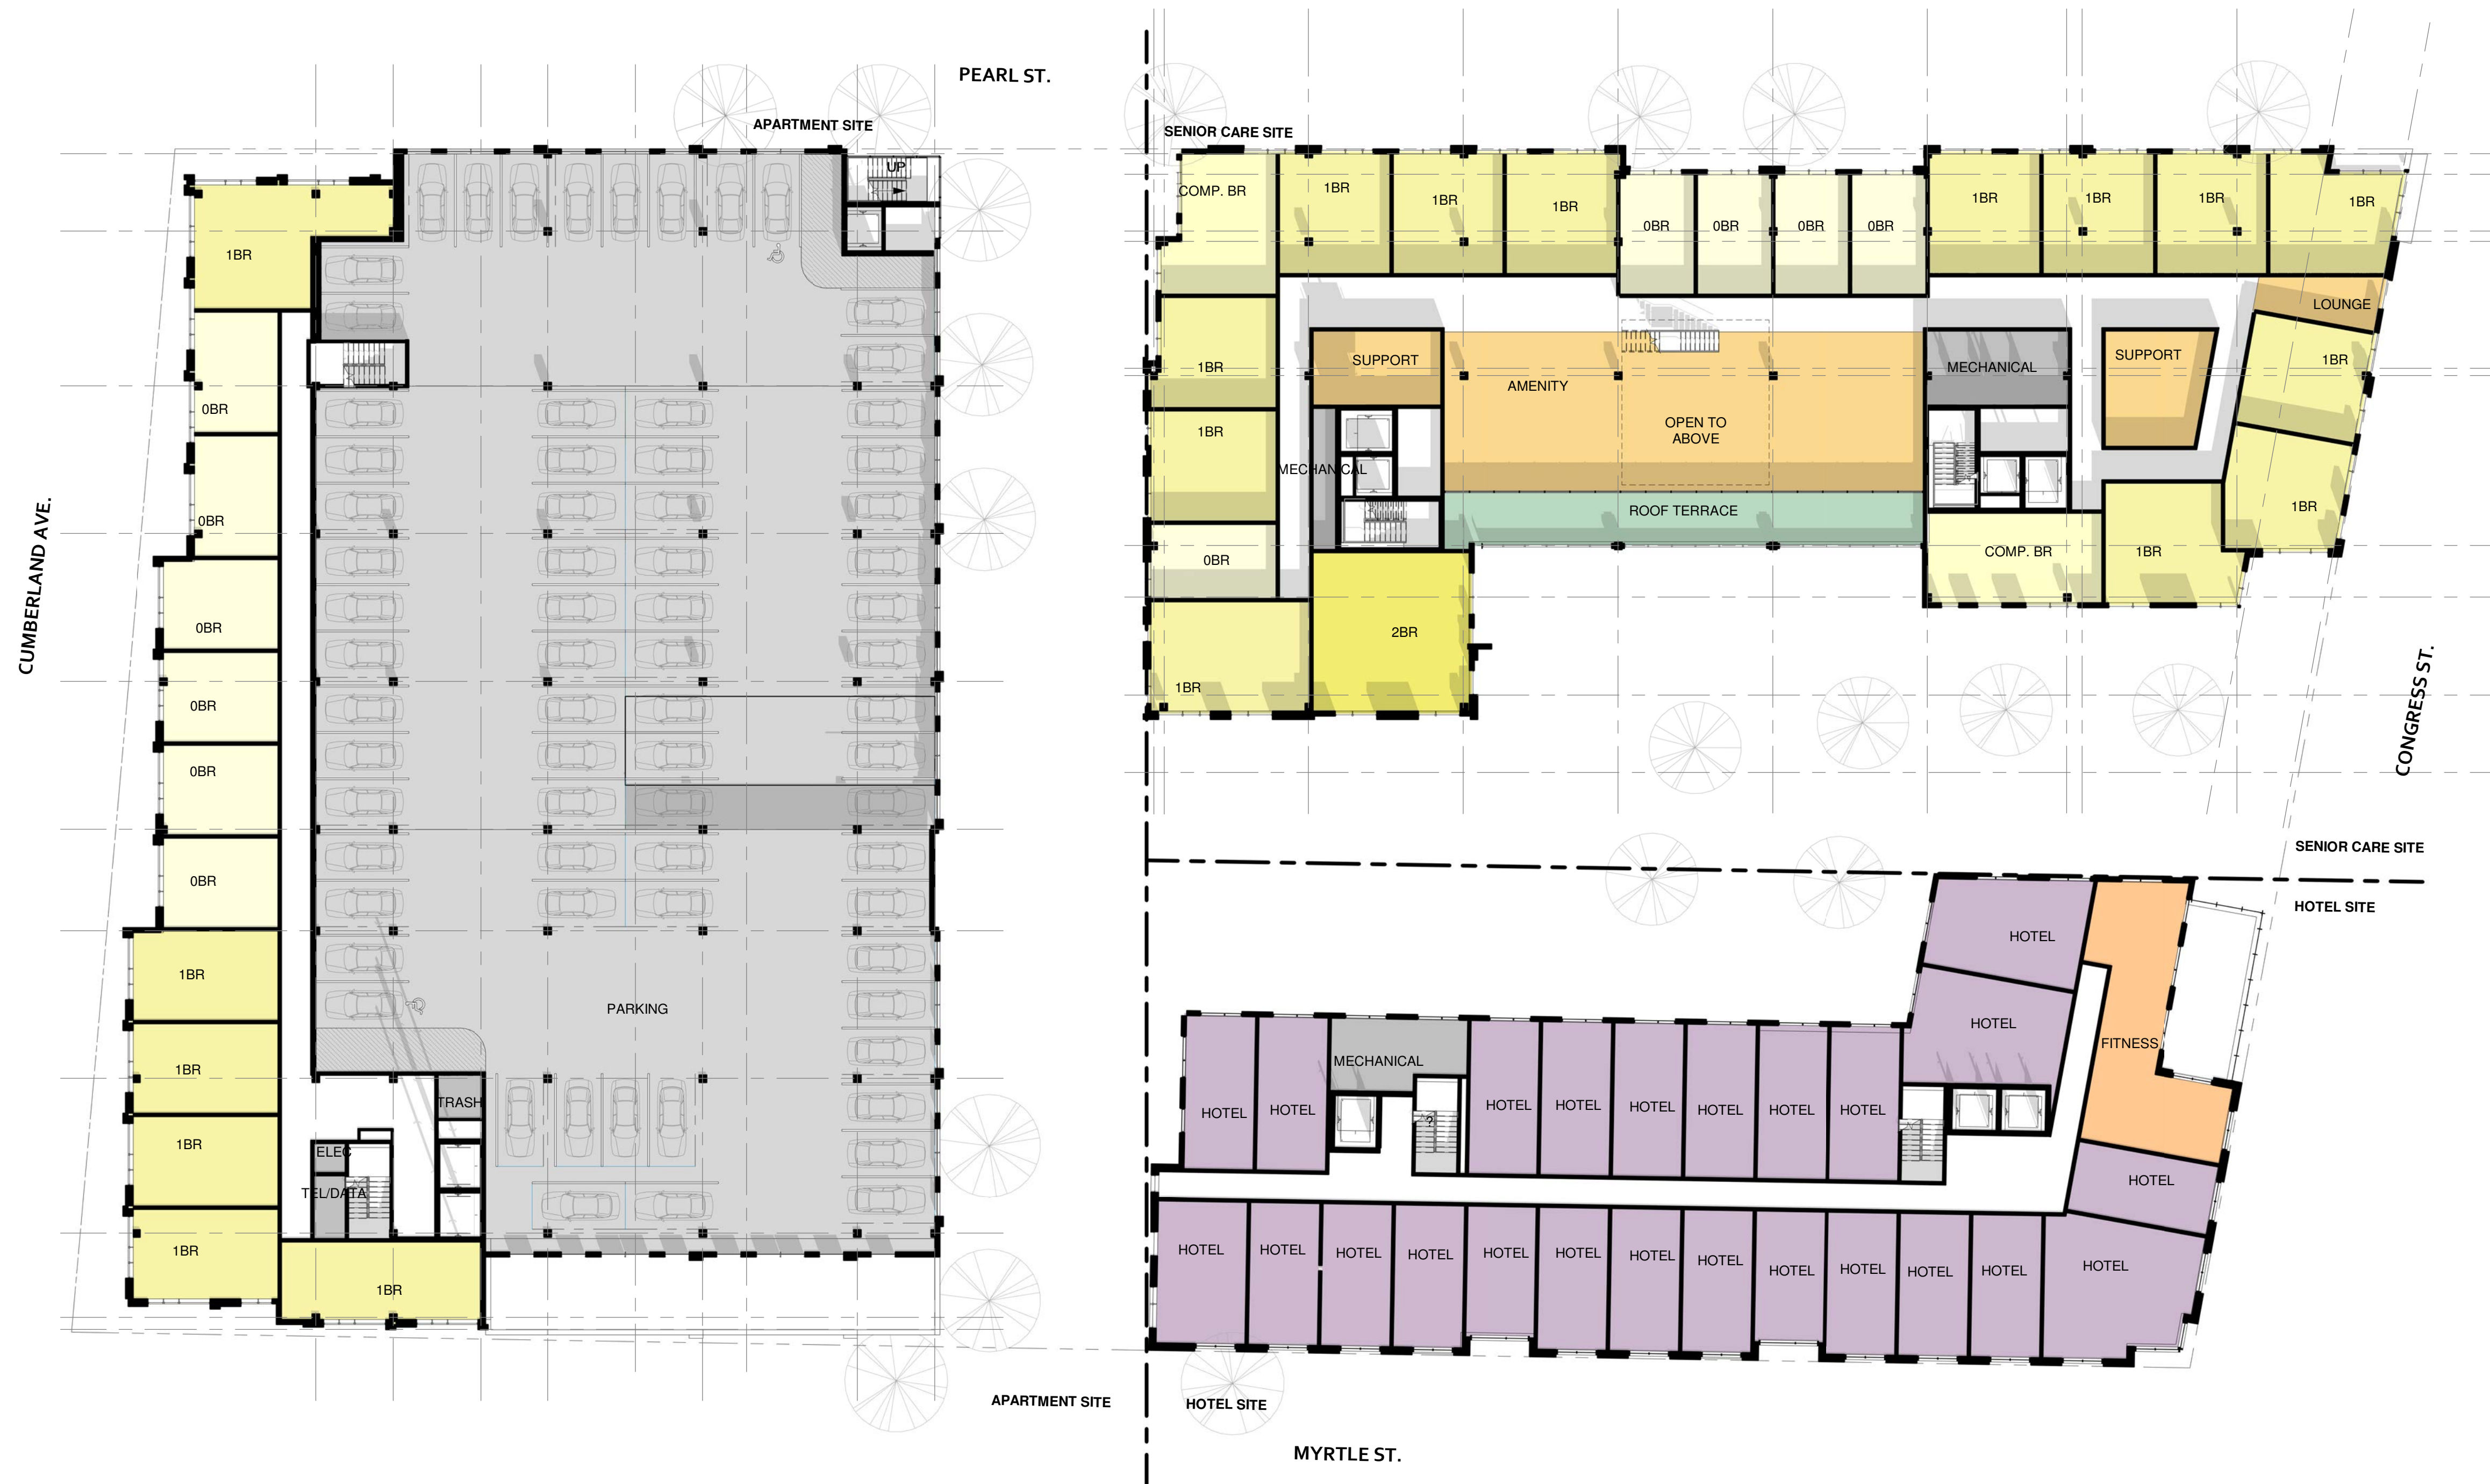

**LEVEL 3 - PLAN**  
 PORTLAND - CONGRESS STREET  
 05/08/20 1" = 20'-0"

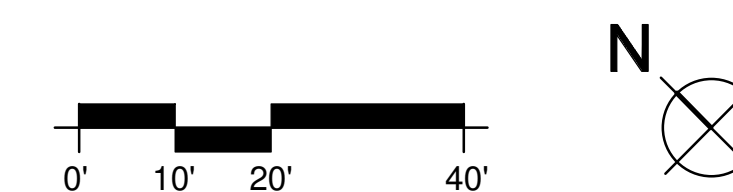



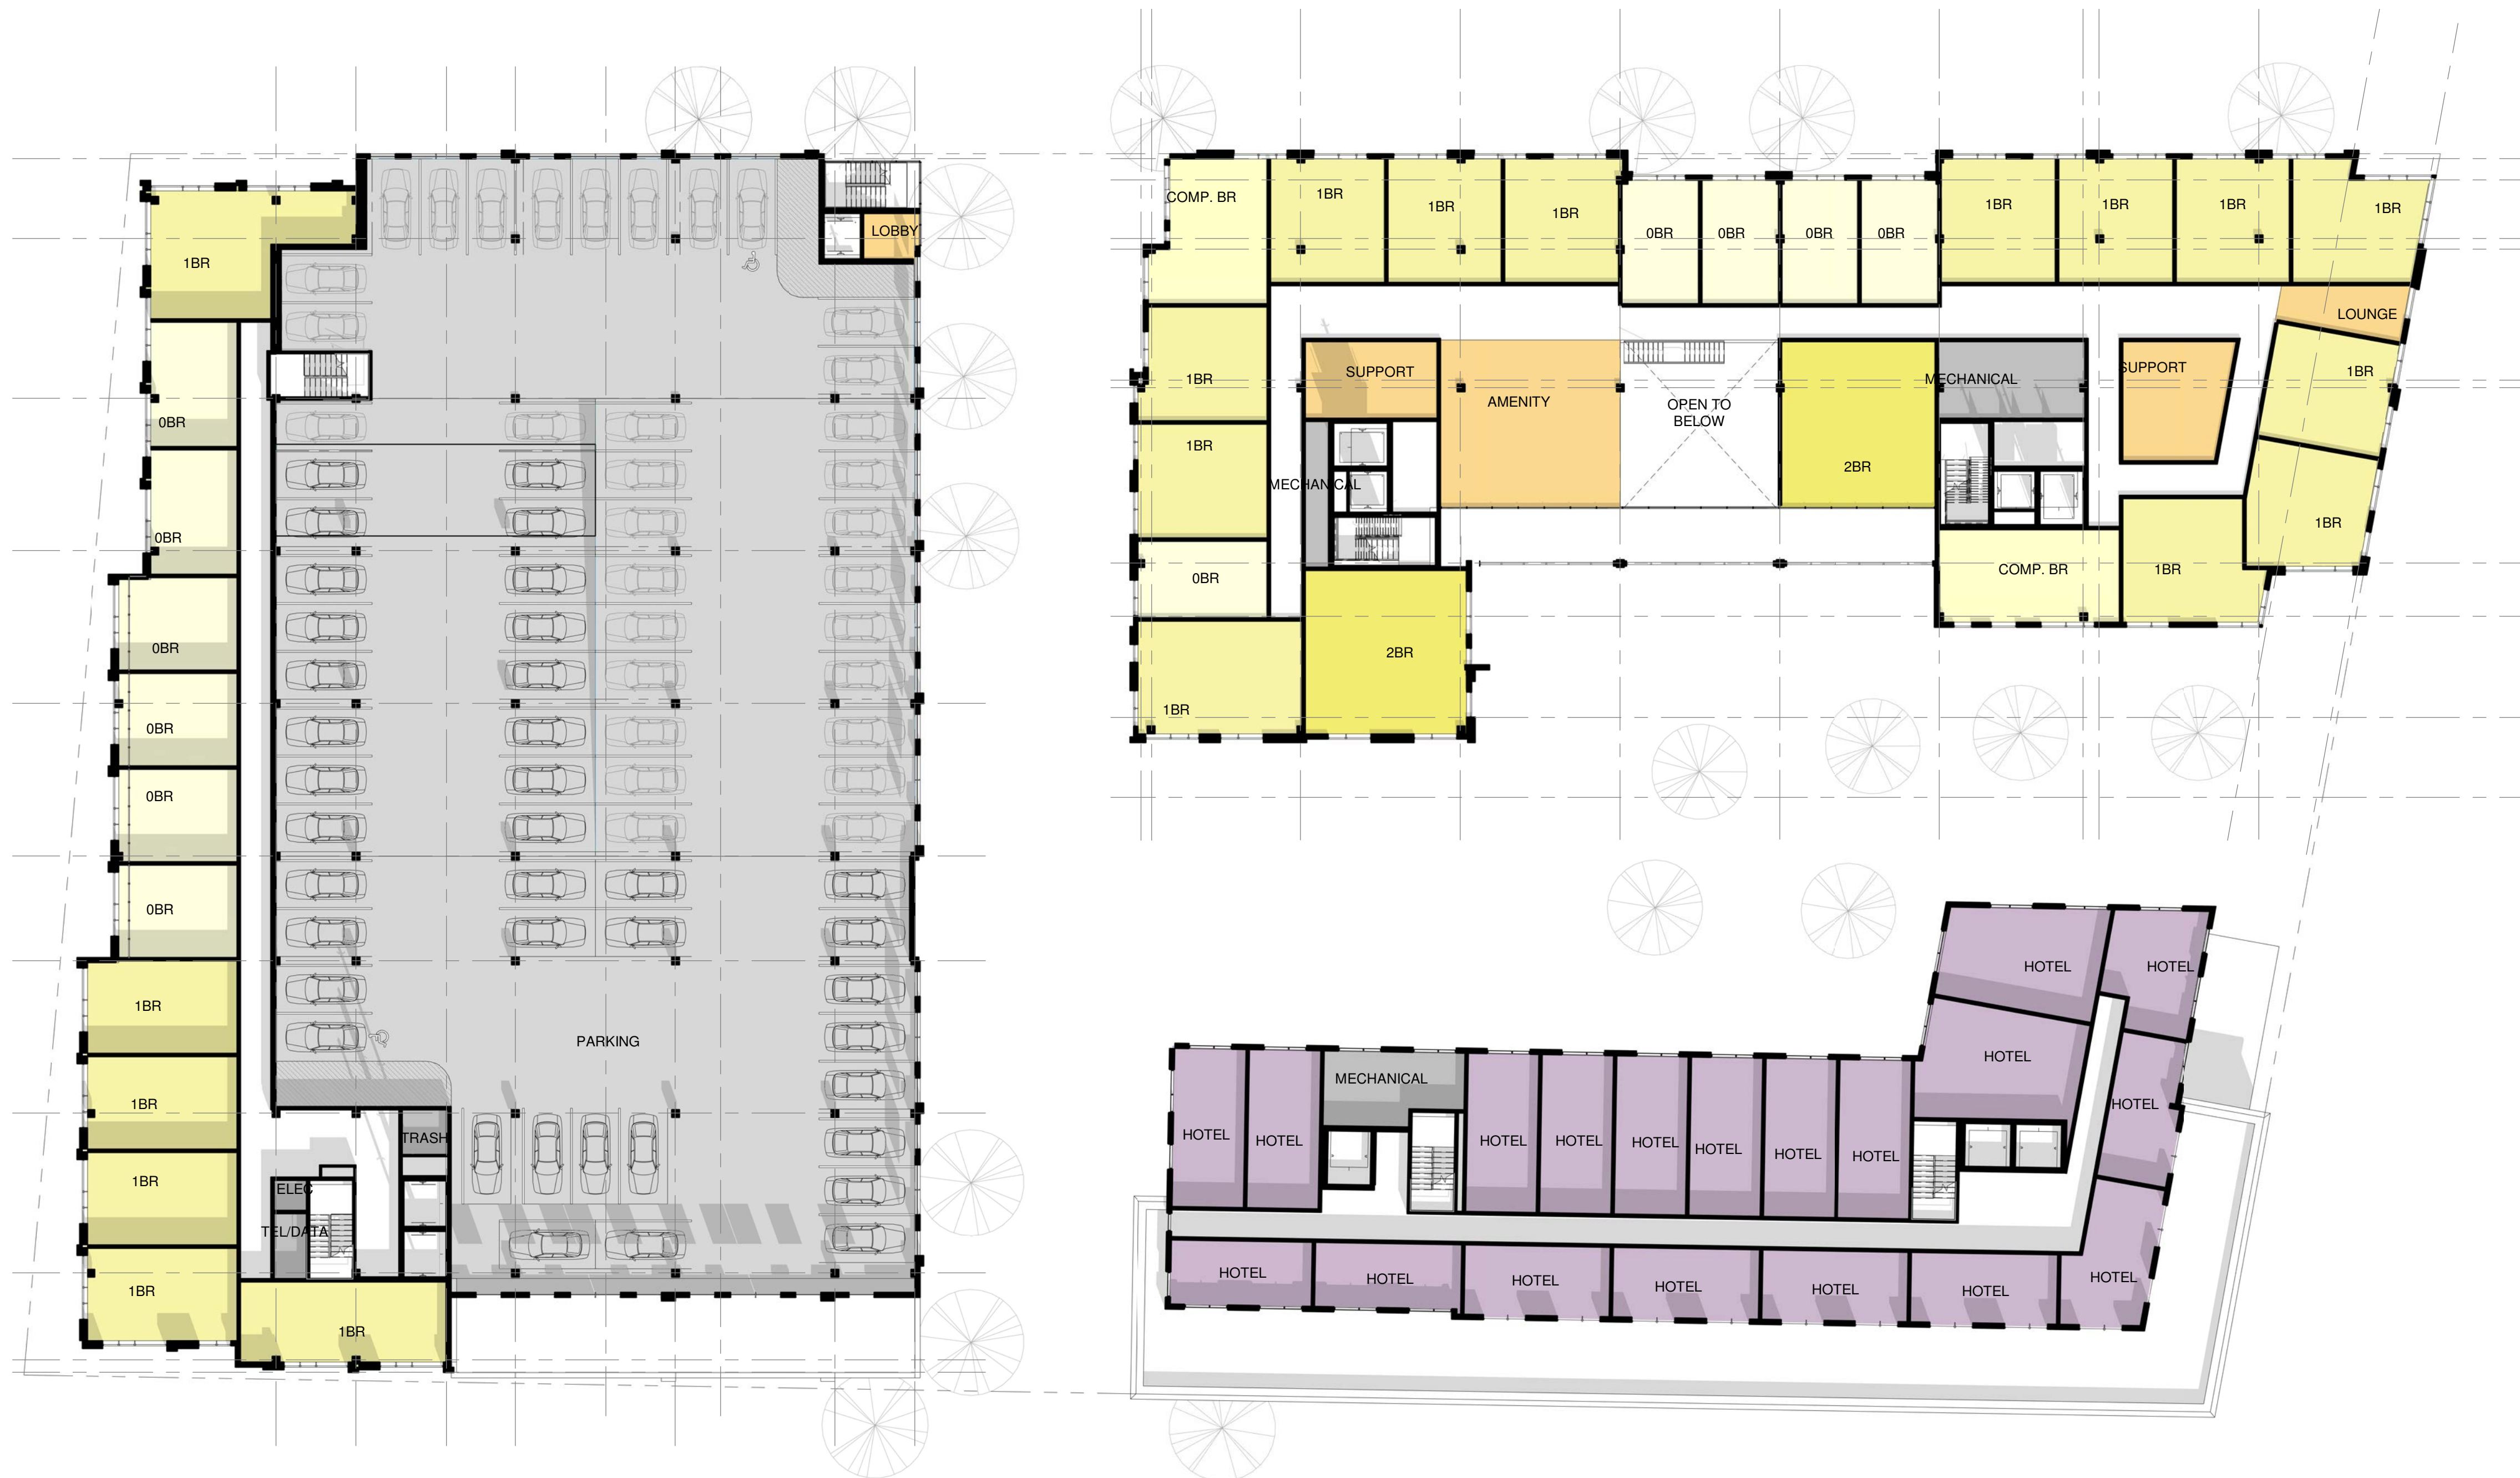


**LEVEL 4 - PLAN**  
 PORTLAND - CONGRESS STREET  
 05/08/20 1" = 20'-0"








**LEVEL 5 - PLAN**  
 PORTLAND - CONGRESS STREET  
 05/08/20 1" = 20'-0"

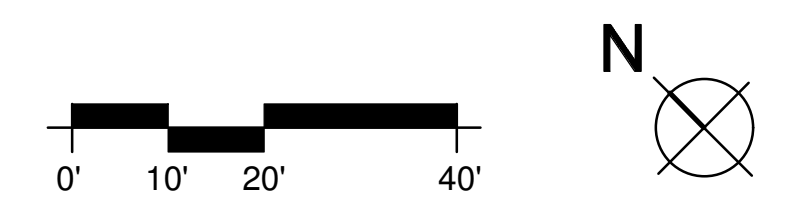





**LEVEL 6 - PLAN**  
 PORTLAND - CONGRESS STREET  
 05/08/20 1" = 20'-0"

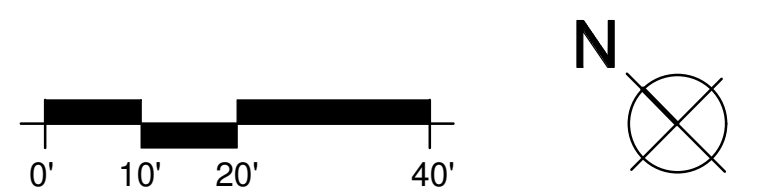





**LEVEL 7-13 - PLAN**  
PORTLAND - CONGRESS STREET  
05/08/20 1" = 20'-0"








**LEVEL 14 - PLAN**  
PORTLAND - CONGRESS STREET  
05/08/20 1" = 20'-0"





1 CONDO AND SENIOR - EAST WEST  
1" = 20'-0"

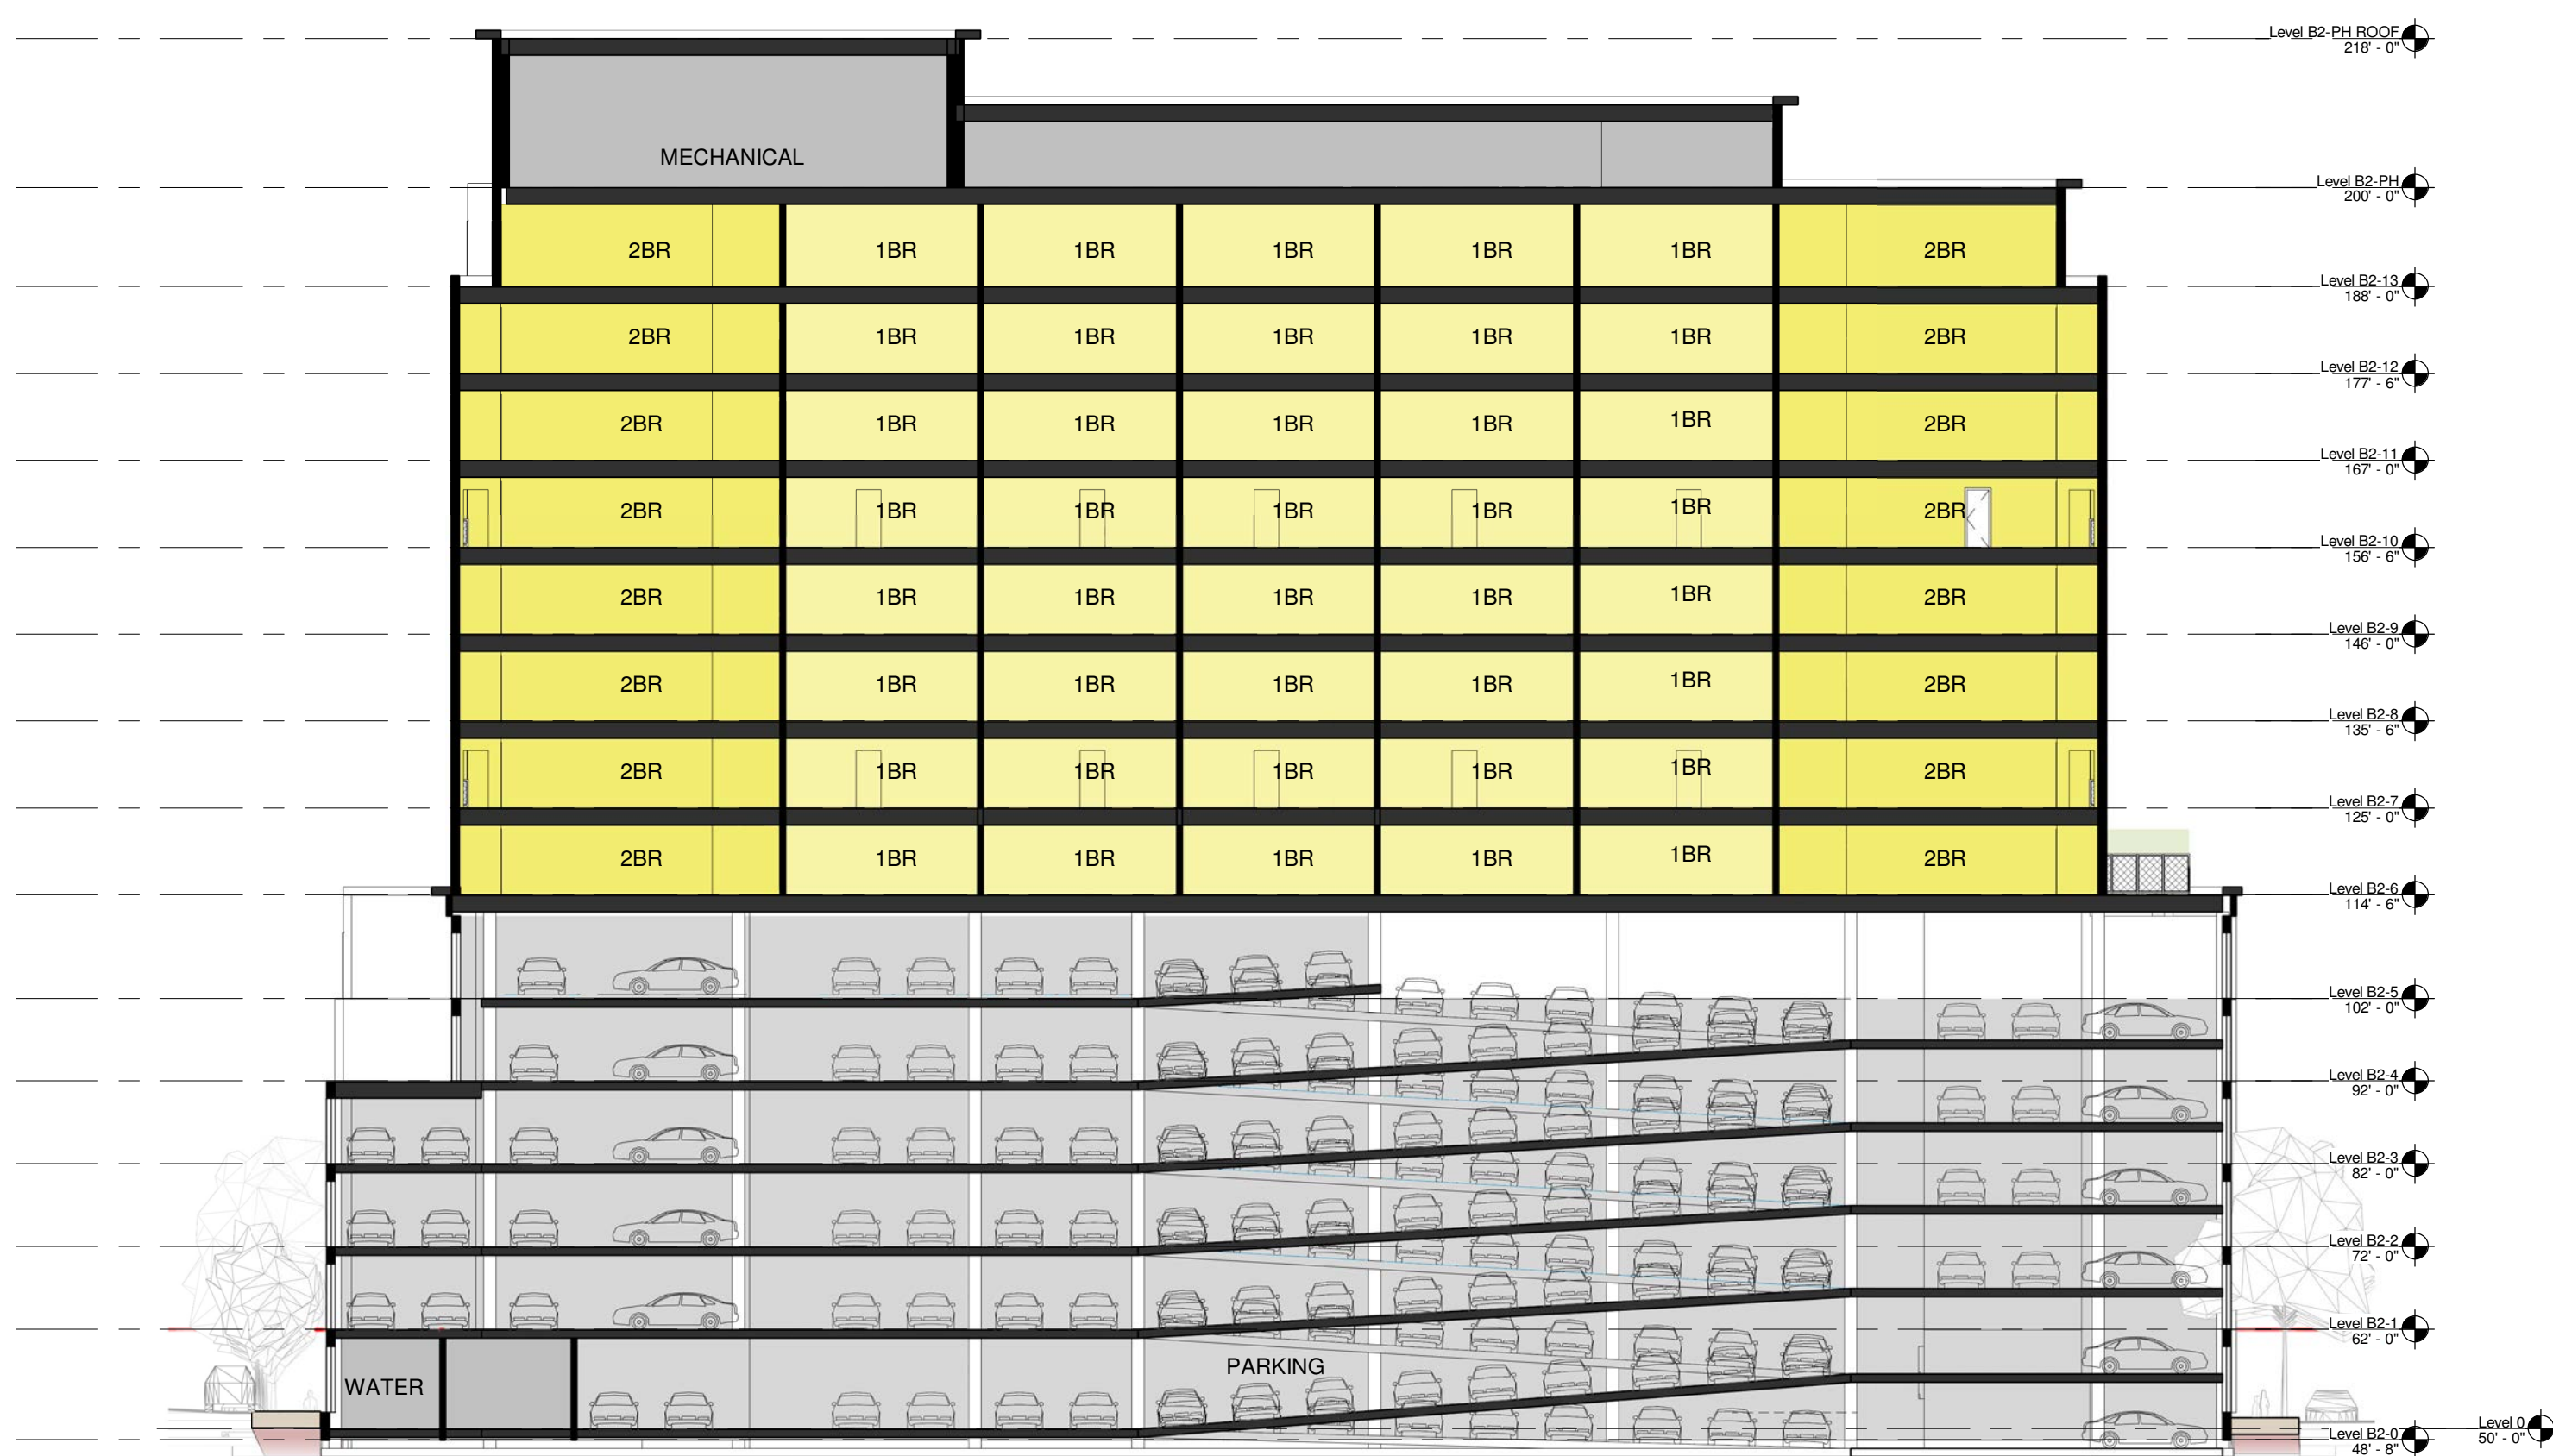

2 CONDO - NORTH SOUTH  
1" = 20'-0"



3 CONDO AND SENIOR - NORTH SOUTH  
1" = 20'-0"

## BUILDING SECTIONS

PORTLAND - CONGRESS STREET  
05/08/20 1" = 20'-0"

