


SITE PLAN - PLATFORM LEVEL

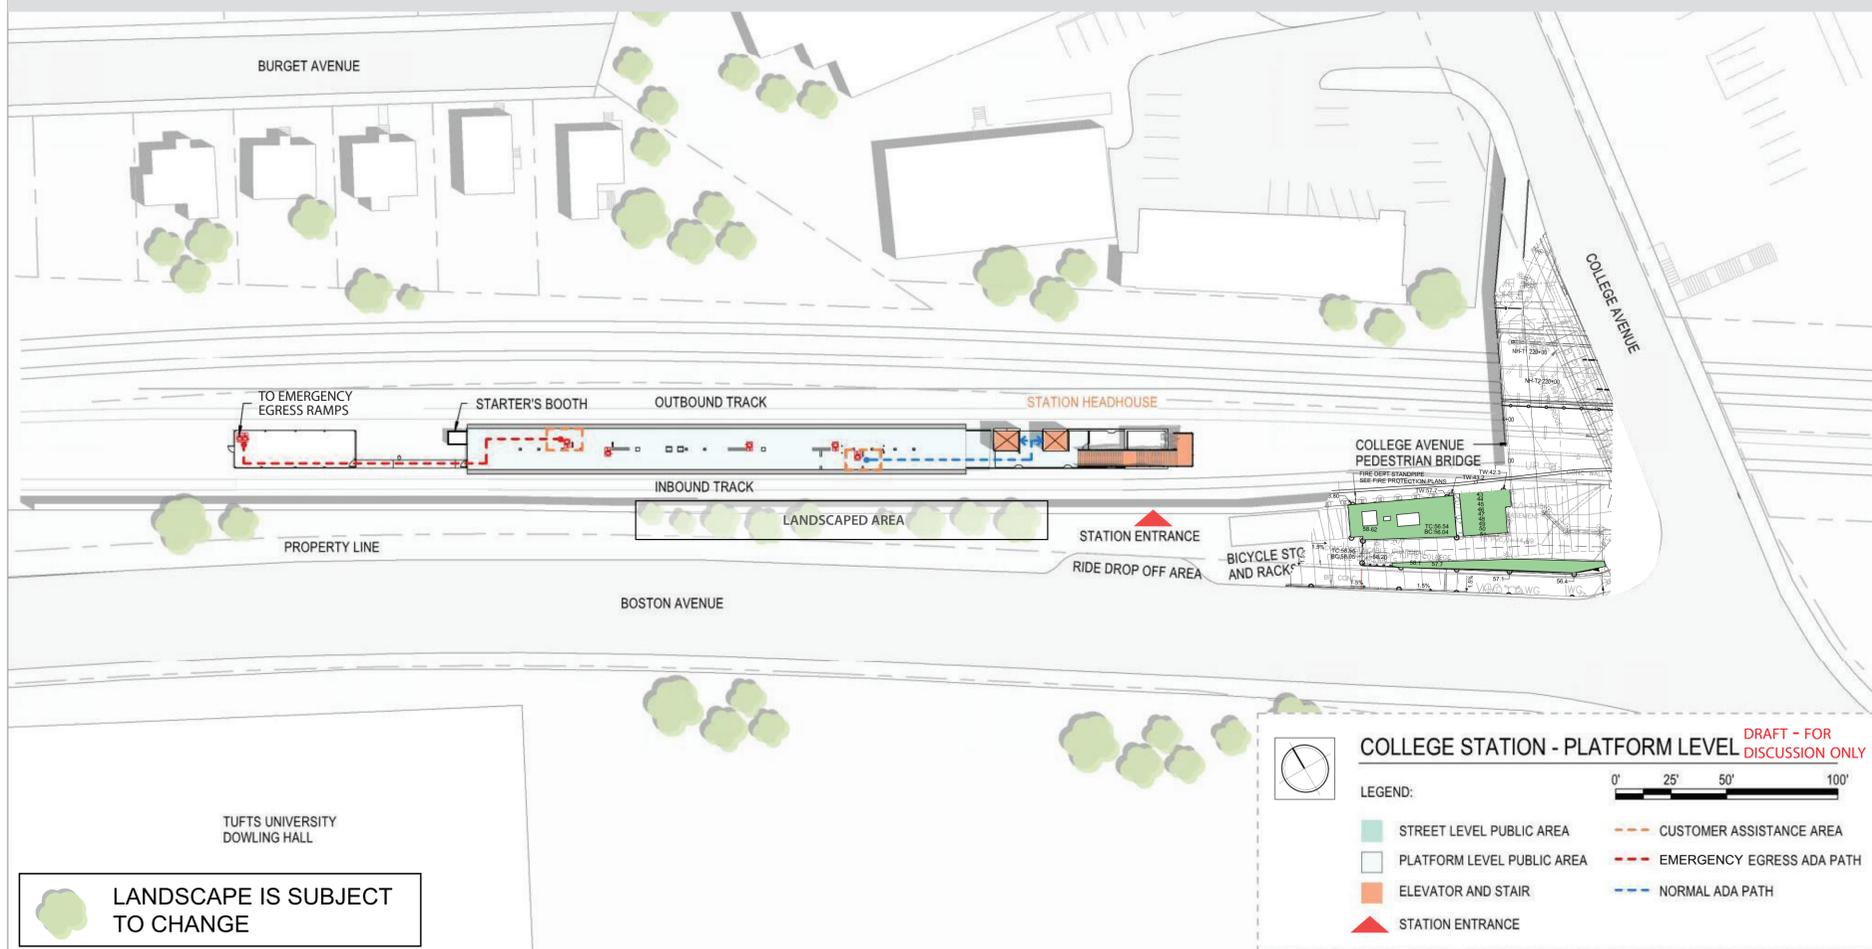

SITE PLAN - STREET LEVEL

