


F:\Projects\250488\250488.DWG\Design\250488_Sketch Plan_2025-11-10.dwg - 11/7/2025 2:10 PM - CHRIS TAYLOR

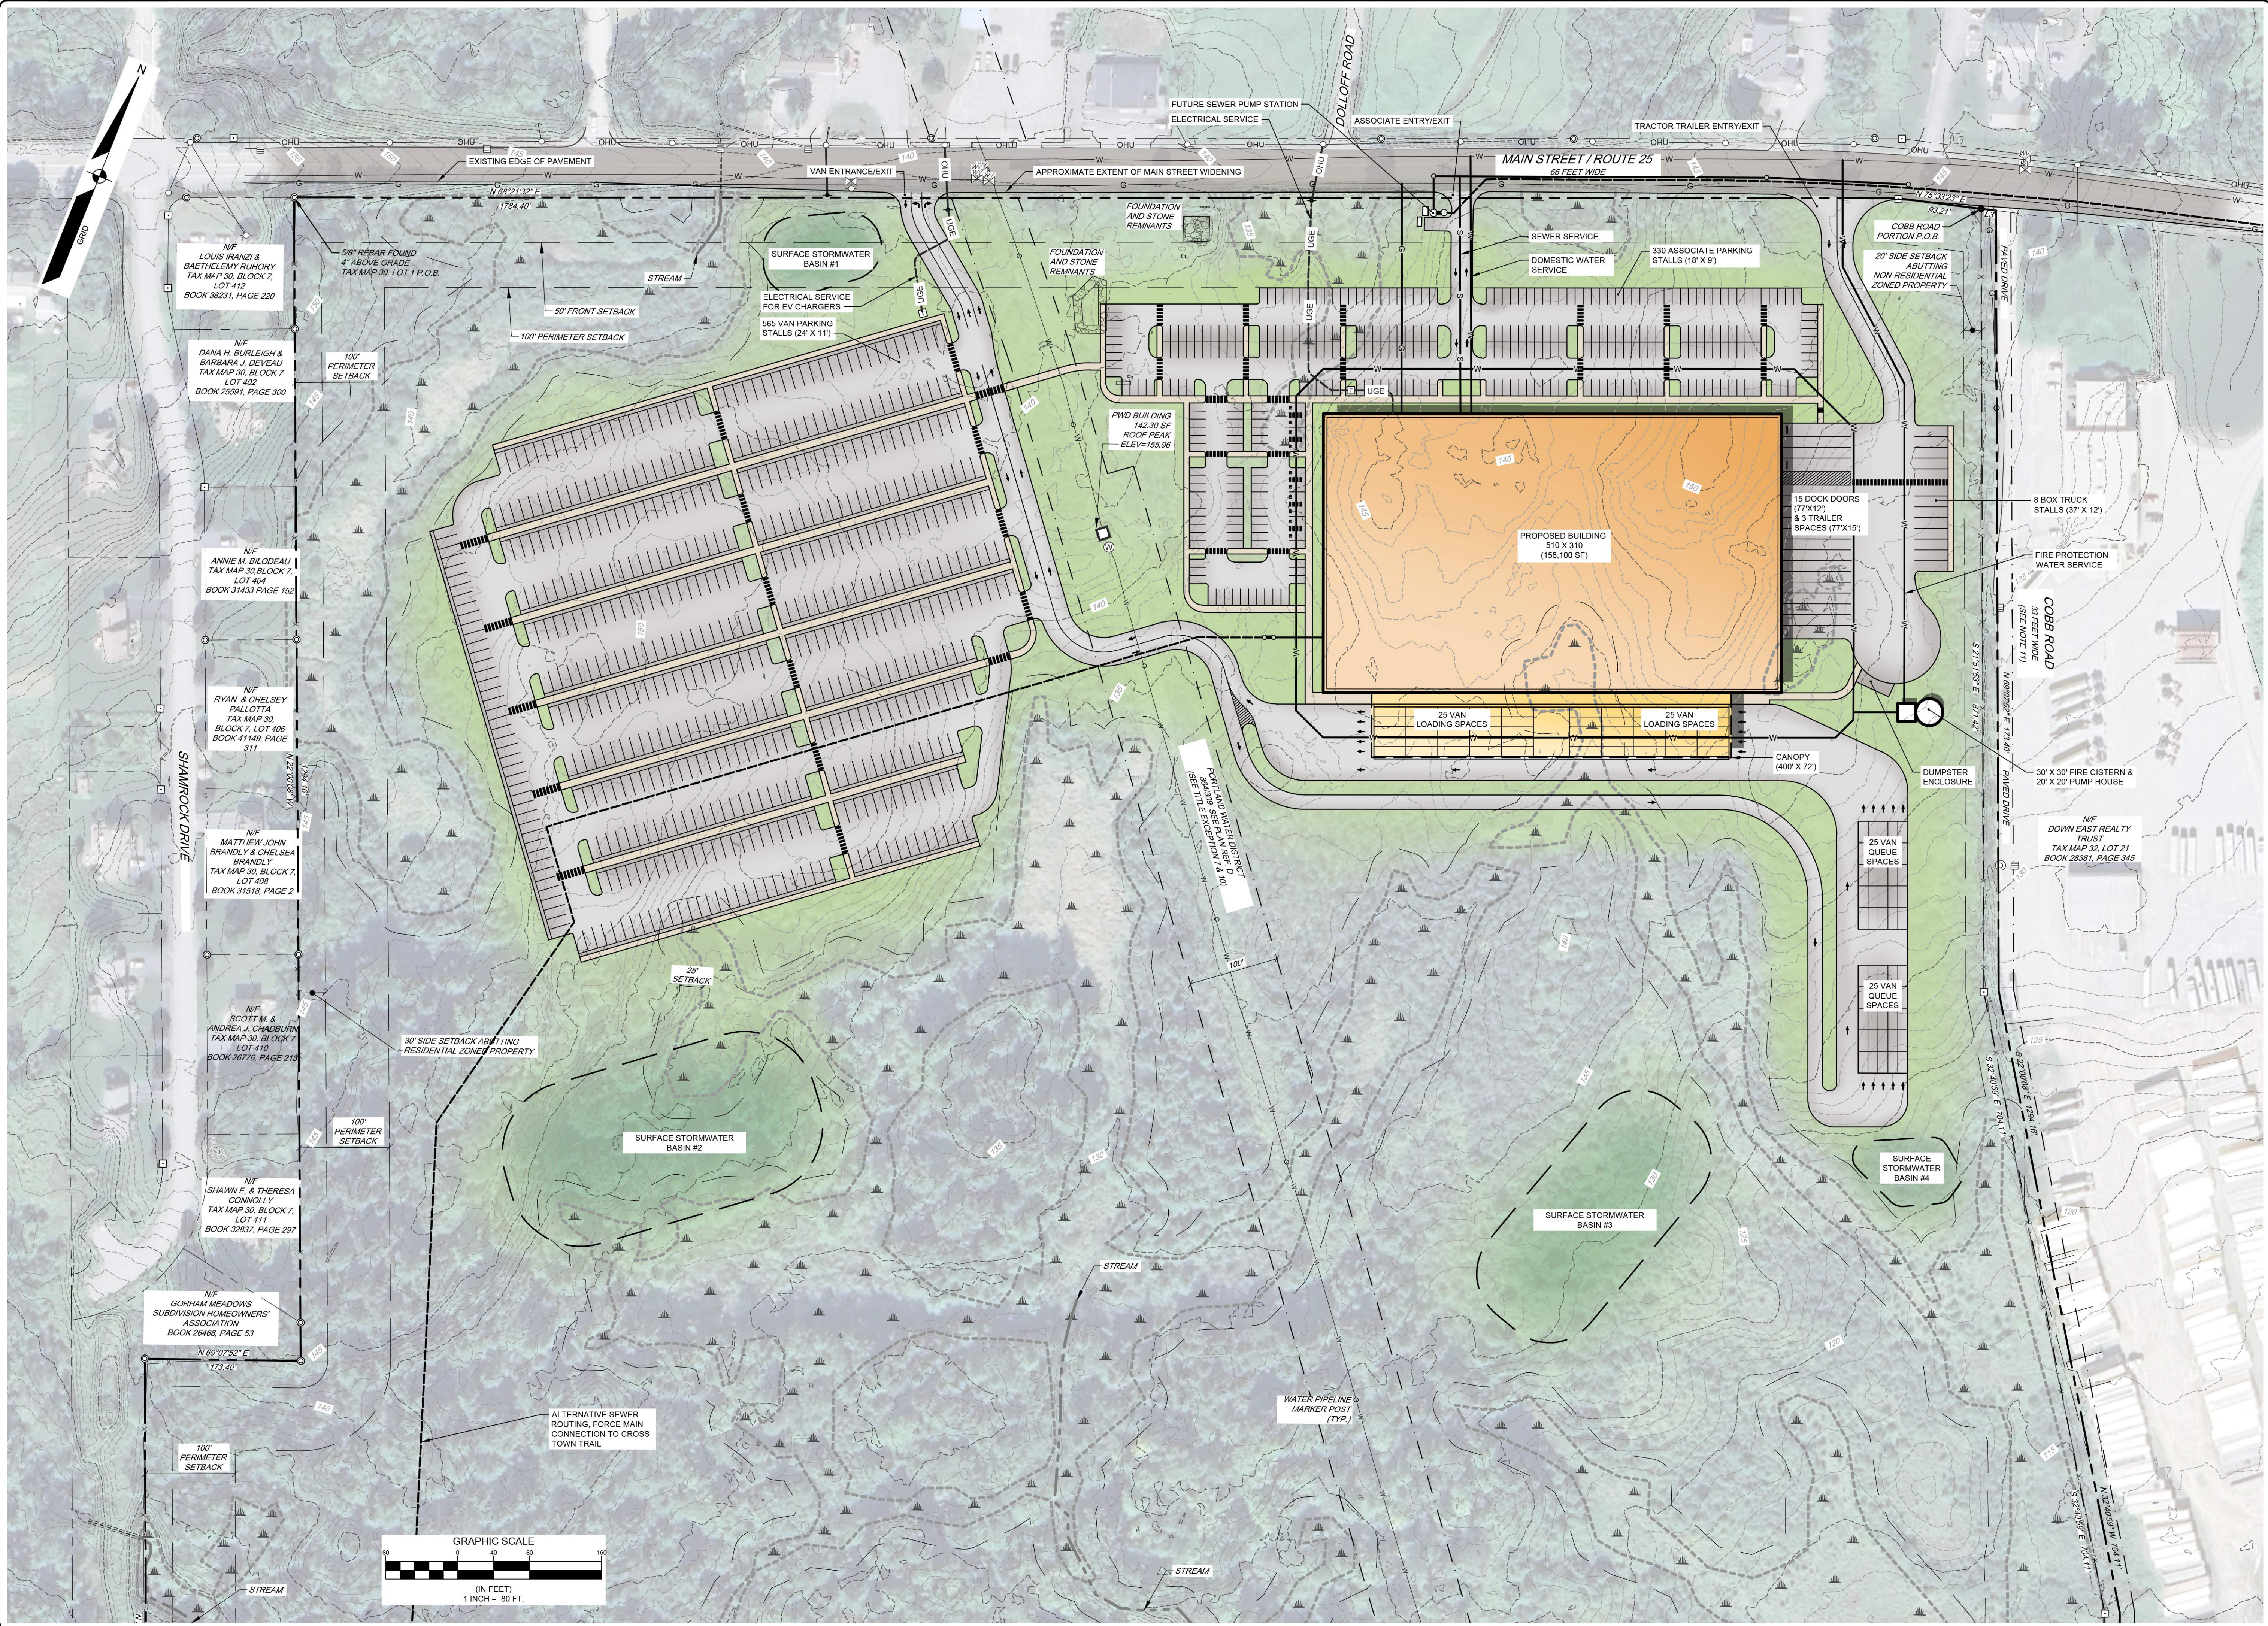

PE OR R/LA

PLS OR PE

NOT FOR CONSTRUCTION

PROGRESS PRINT

A	CPT	11/10/2025	SKETCH PLAN SUBMISSION TO TOWN OF GORHAM
REV	BY	DATE	STATUS
THIS PLAN SHALL NOT BE MODIFIED WITHOUT WRITTEN PERMISSION FROM SEBAGO TECHNICS, INC. ANY ALTERATIONS, AUTHORIZED OR OTHERWISE, SHALL BE AT THE USER'S SOLE RISK AND WITHOUT LIABILITY TO SEBAGO TECHNICS, INC.			

SEBAGO

TECHNICS

SEBAGOTECHNICS.COM
75 John Roberts Rd. Suite 4A
South Portland, ME 04106
207-266-2100
South Portland, Bridgton, Sanford and Bath

OVERALL SKETCH PLAN
OF:
GORHAM WAREHOUSE
MAIN STREET
GORHAM, MAINE


FOR:
BLUEWATER PROPERTY GROUP
76 8TH AVENUE
NEW YORK, NEW YORK 10011

DESIGNED	BAM
DRAWN	RGL
CHECKED	CPT
DATE	9/22/2025
SCALE	1" = 80'
PROJECT	250488

SHEET 1 OF 3

250488_Sketch Plan_2025-11-10.dwg TAB OVERALL SKETCH PLAN

F:\Projects\250488\250488-DWG\DWG\Design\250488_Sketch Plan_2025-11-10.dwg - 11/20/2025 2:10 PM - CHRIS TAYLOR

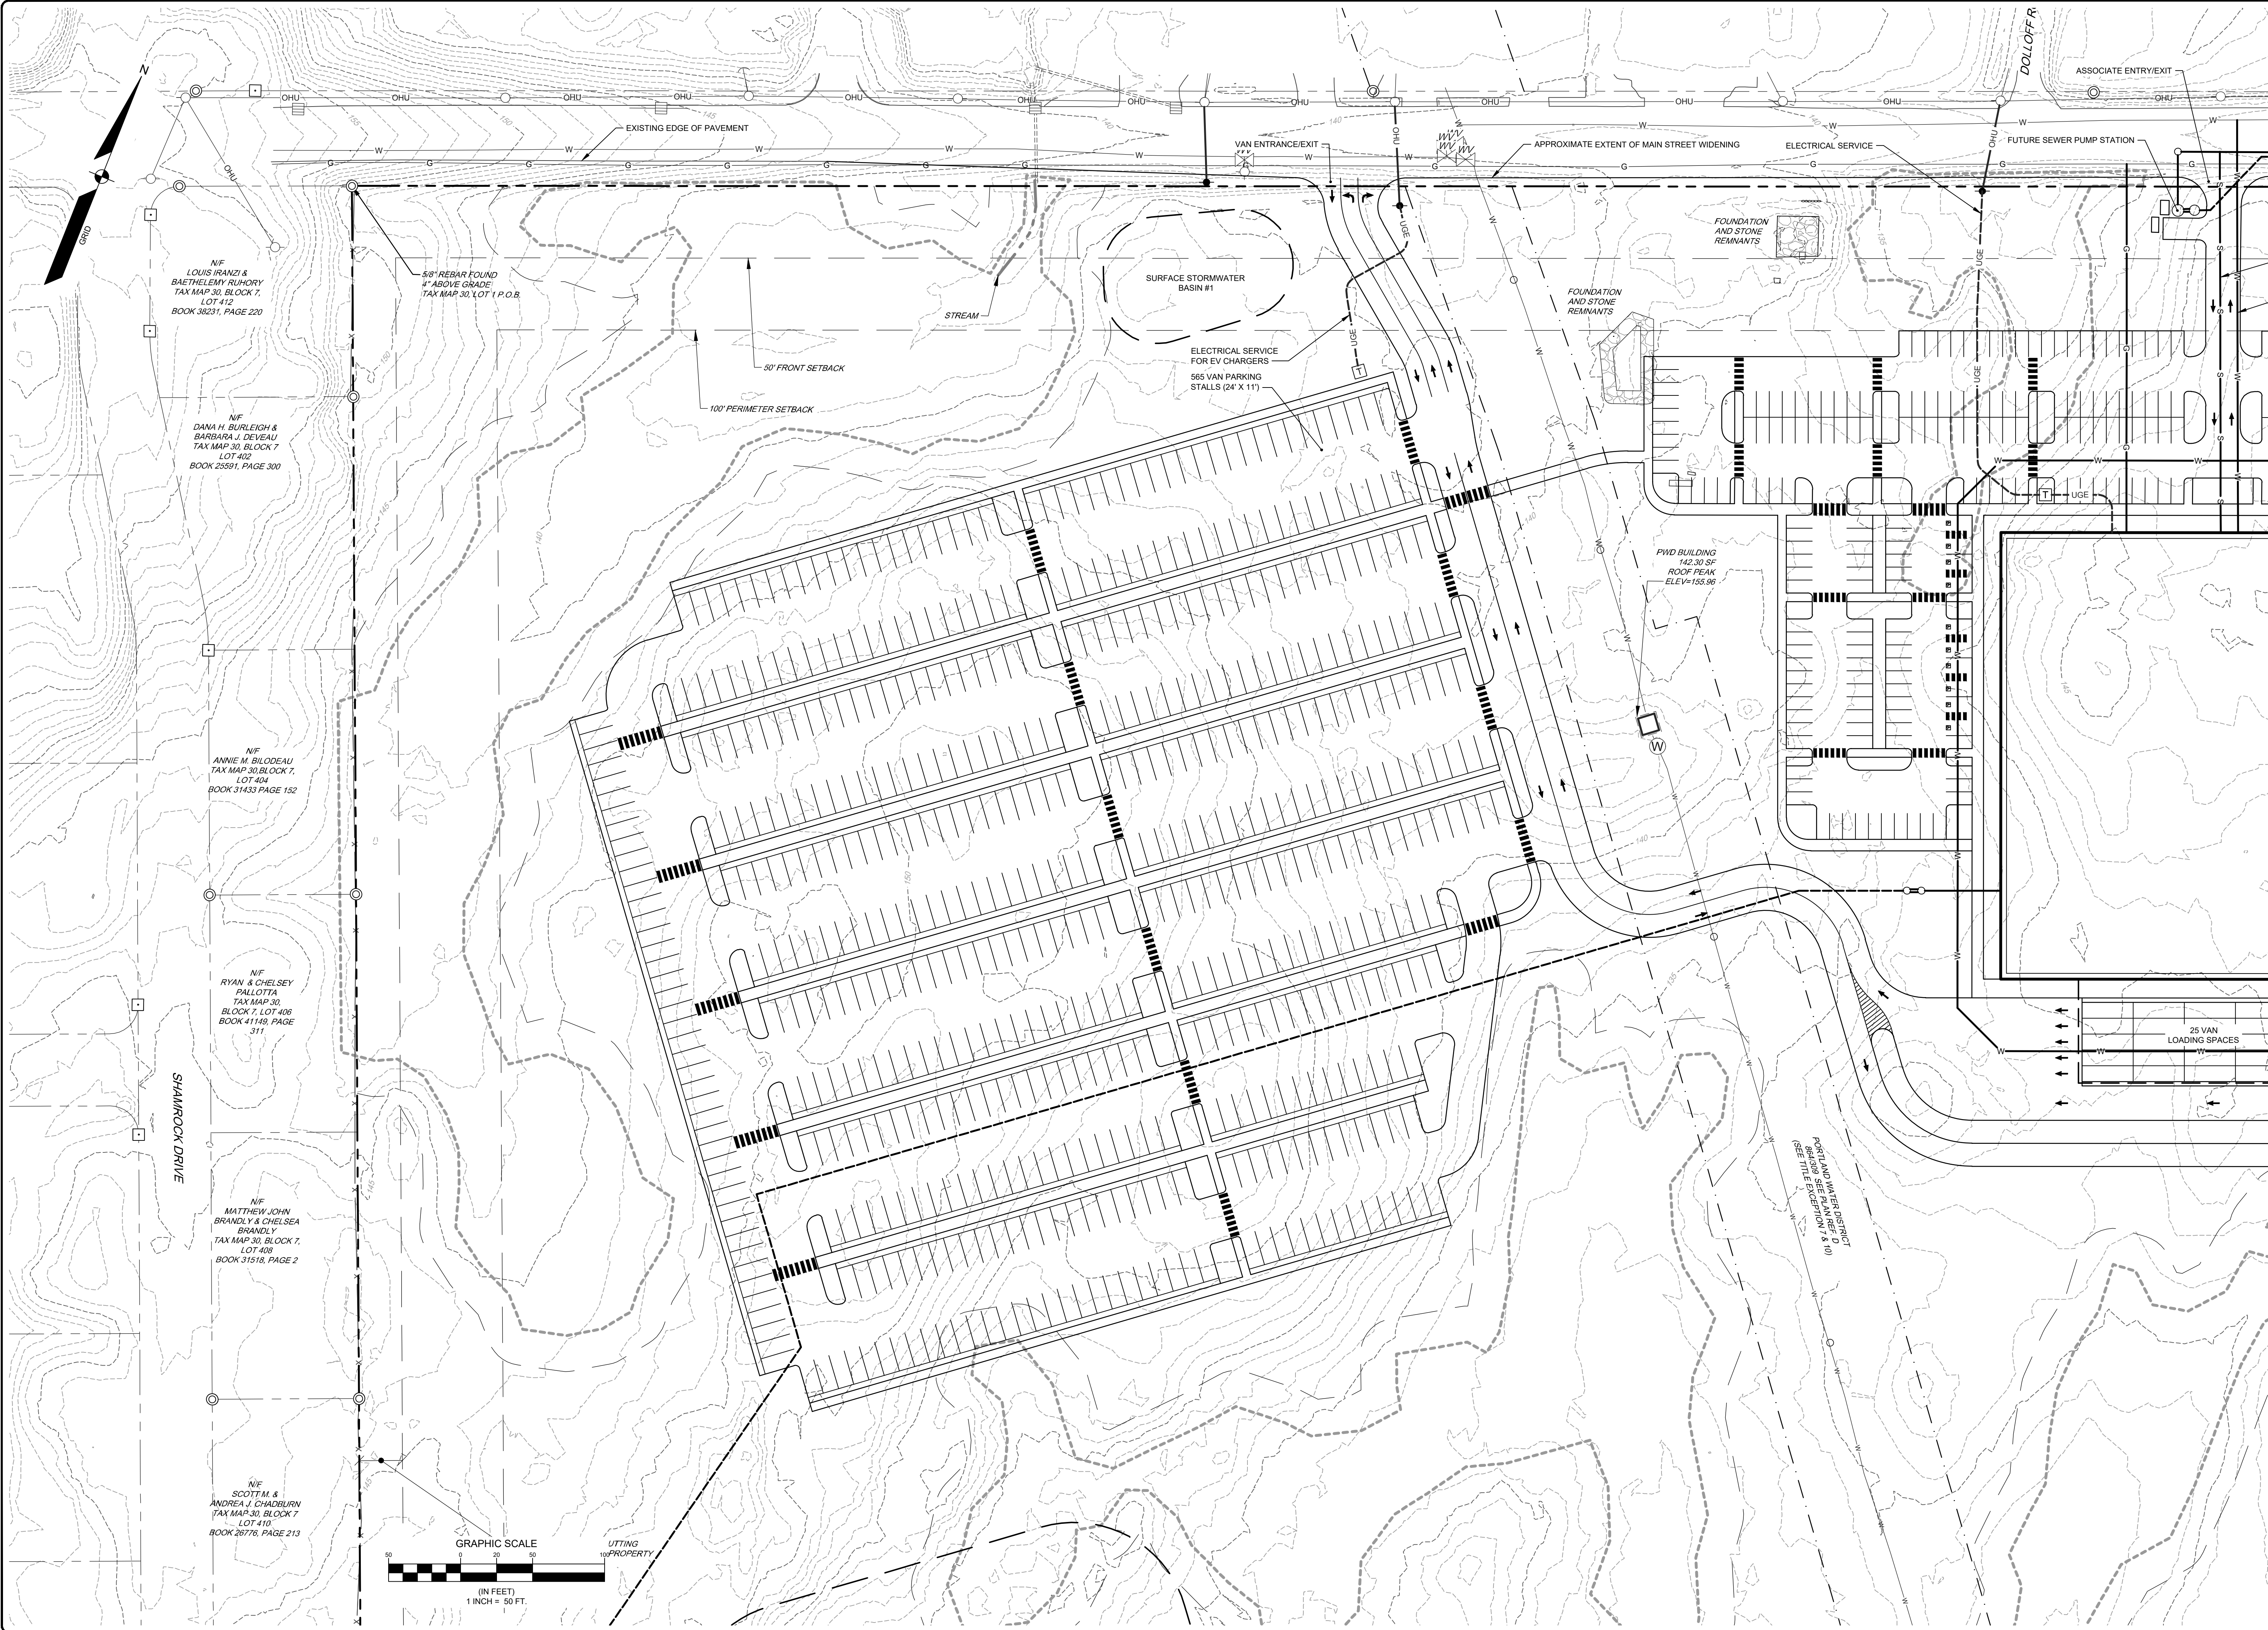

250488_Sketch Plan_2025-11-10.dwg TAB: SKETCH PLAN 1

DESIGNED	BAM
DRAWN	RGL
CHECKED	CPT
DATE	9/22/2025
SCALE	1" = 50'
PROJECT	250488

SKETCH PLAN 1
OF:
GORHAM WAREHOUSE
MAIN STREET
GORHAM, MAINE
FOR:
BLUEWATER PROPERTY GROUP
76 8TH AVENUE
NEW YORK, NEW YORK 10011

SEBAGO
TECHNICS
SERAGOTECHNICS.COM
75 John Roberts Rd. Suite 4A
South Portland, ME 04106
207-266-2100
South Portland, Bridgton, Sanford and Bath

A	CPT	11/10/2025	SKETCH PLAN SUBMISSION TO TOWN OF GORHAM	STATUS:
REV:	BY:	DATE:		
THIS PLAN SHALL NOT BE MODIFIED WITHOUT WRITTEN PERMISSION FROM SEBAGO TECHNICS, INC. ANY ALTERATIONS, AUTHORIZED OR OTHERWISE, SHALL BE AT THE USER'S SOLE RISK AND WITHOUT LIABILITY TO SEBAGO TECHNICS, INC.				

NOT FOR
CONSTRUCTION

PROGRESS
PRINT

PLS OR PE

PE OR R/LA

