


# MBTA E&M RED LINE TRACK CHART

ALEWIFE



BRAINTREE

## LEGEND

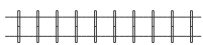

TRACK



OVERHEAD BRIDGE



UNDERGRADE BRIDGE



TRUCK PAD




POINT OF SWITCH



STATION PLATFORM



RIGHT-OF-WAY GATE

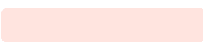

LEVEL 1 AREA



EXPANSION JOINT



TUNNEL



WALL



RESTRAINING RAIL



CONTACT RAIL



EMERGENCY GUARD RAIL



EMERGENCY EXIT



BUMPING POST




RAIL LUBRICATOR





PEDESTRIAN CROSSING

PREPARED BY:


**HNTB**

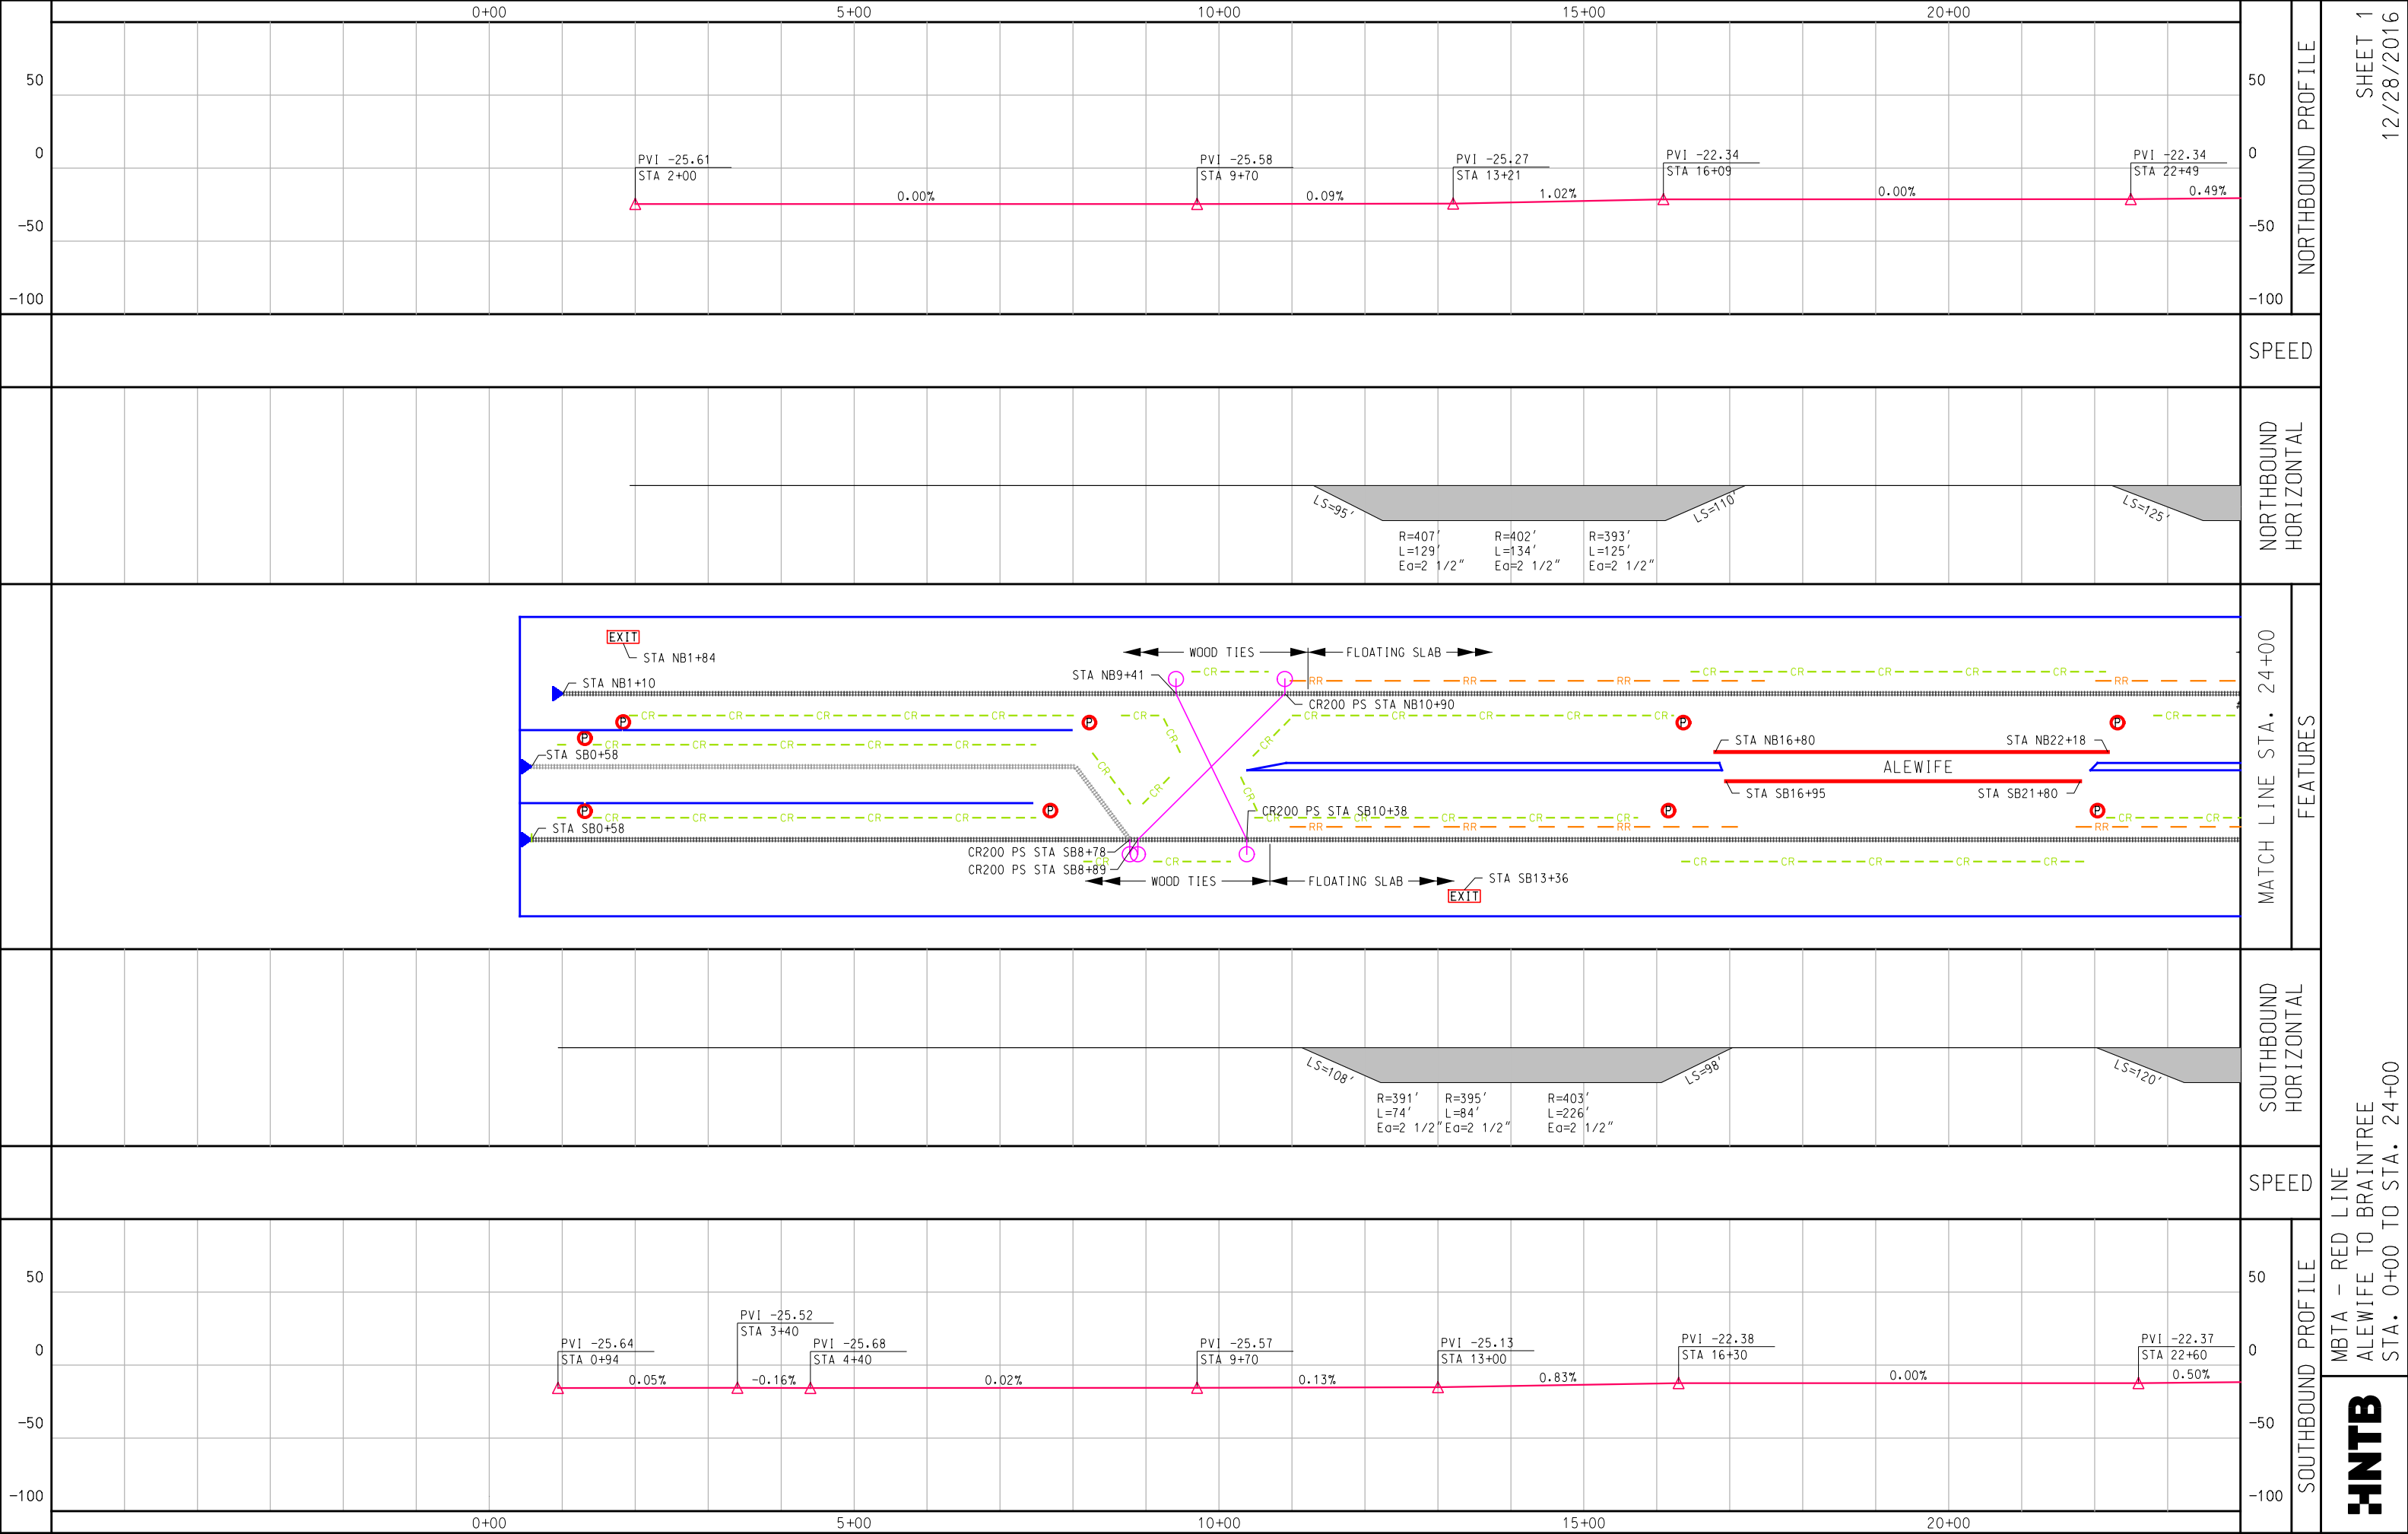


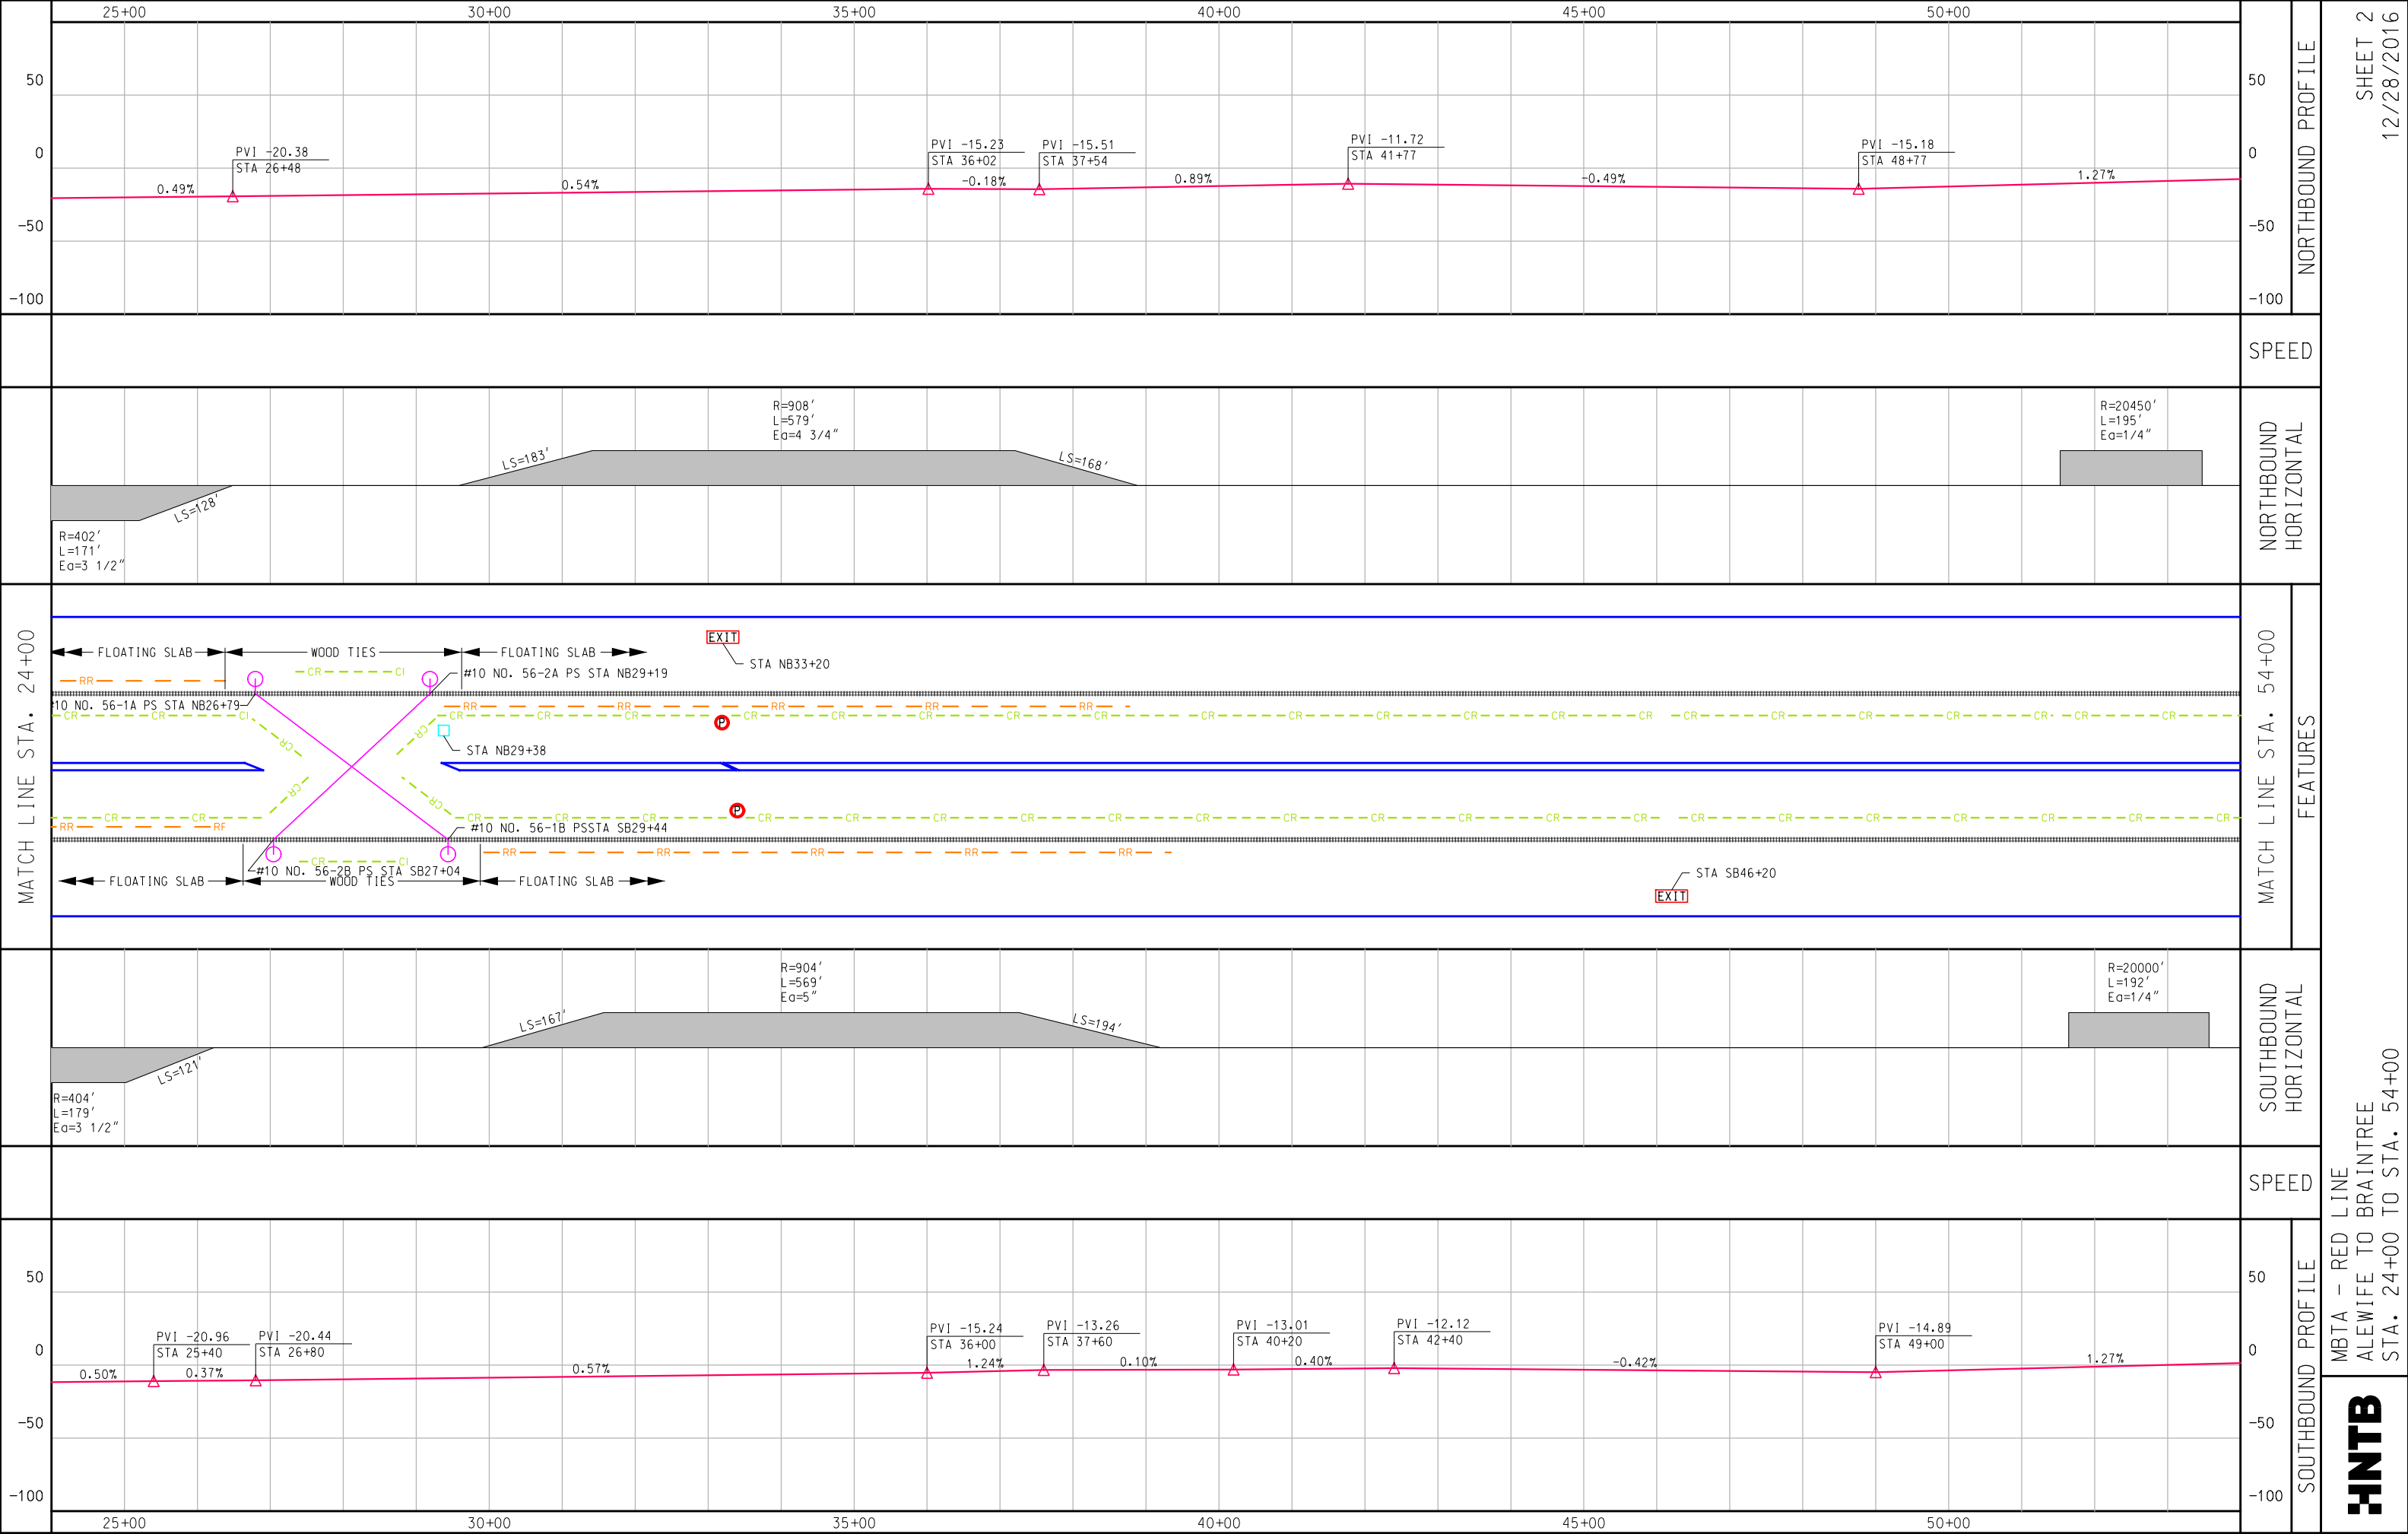


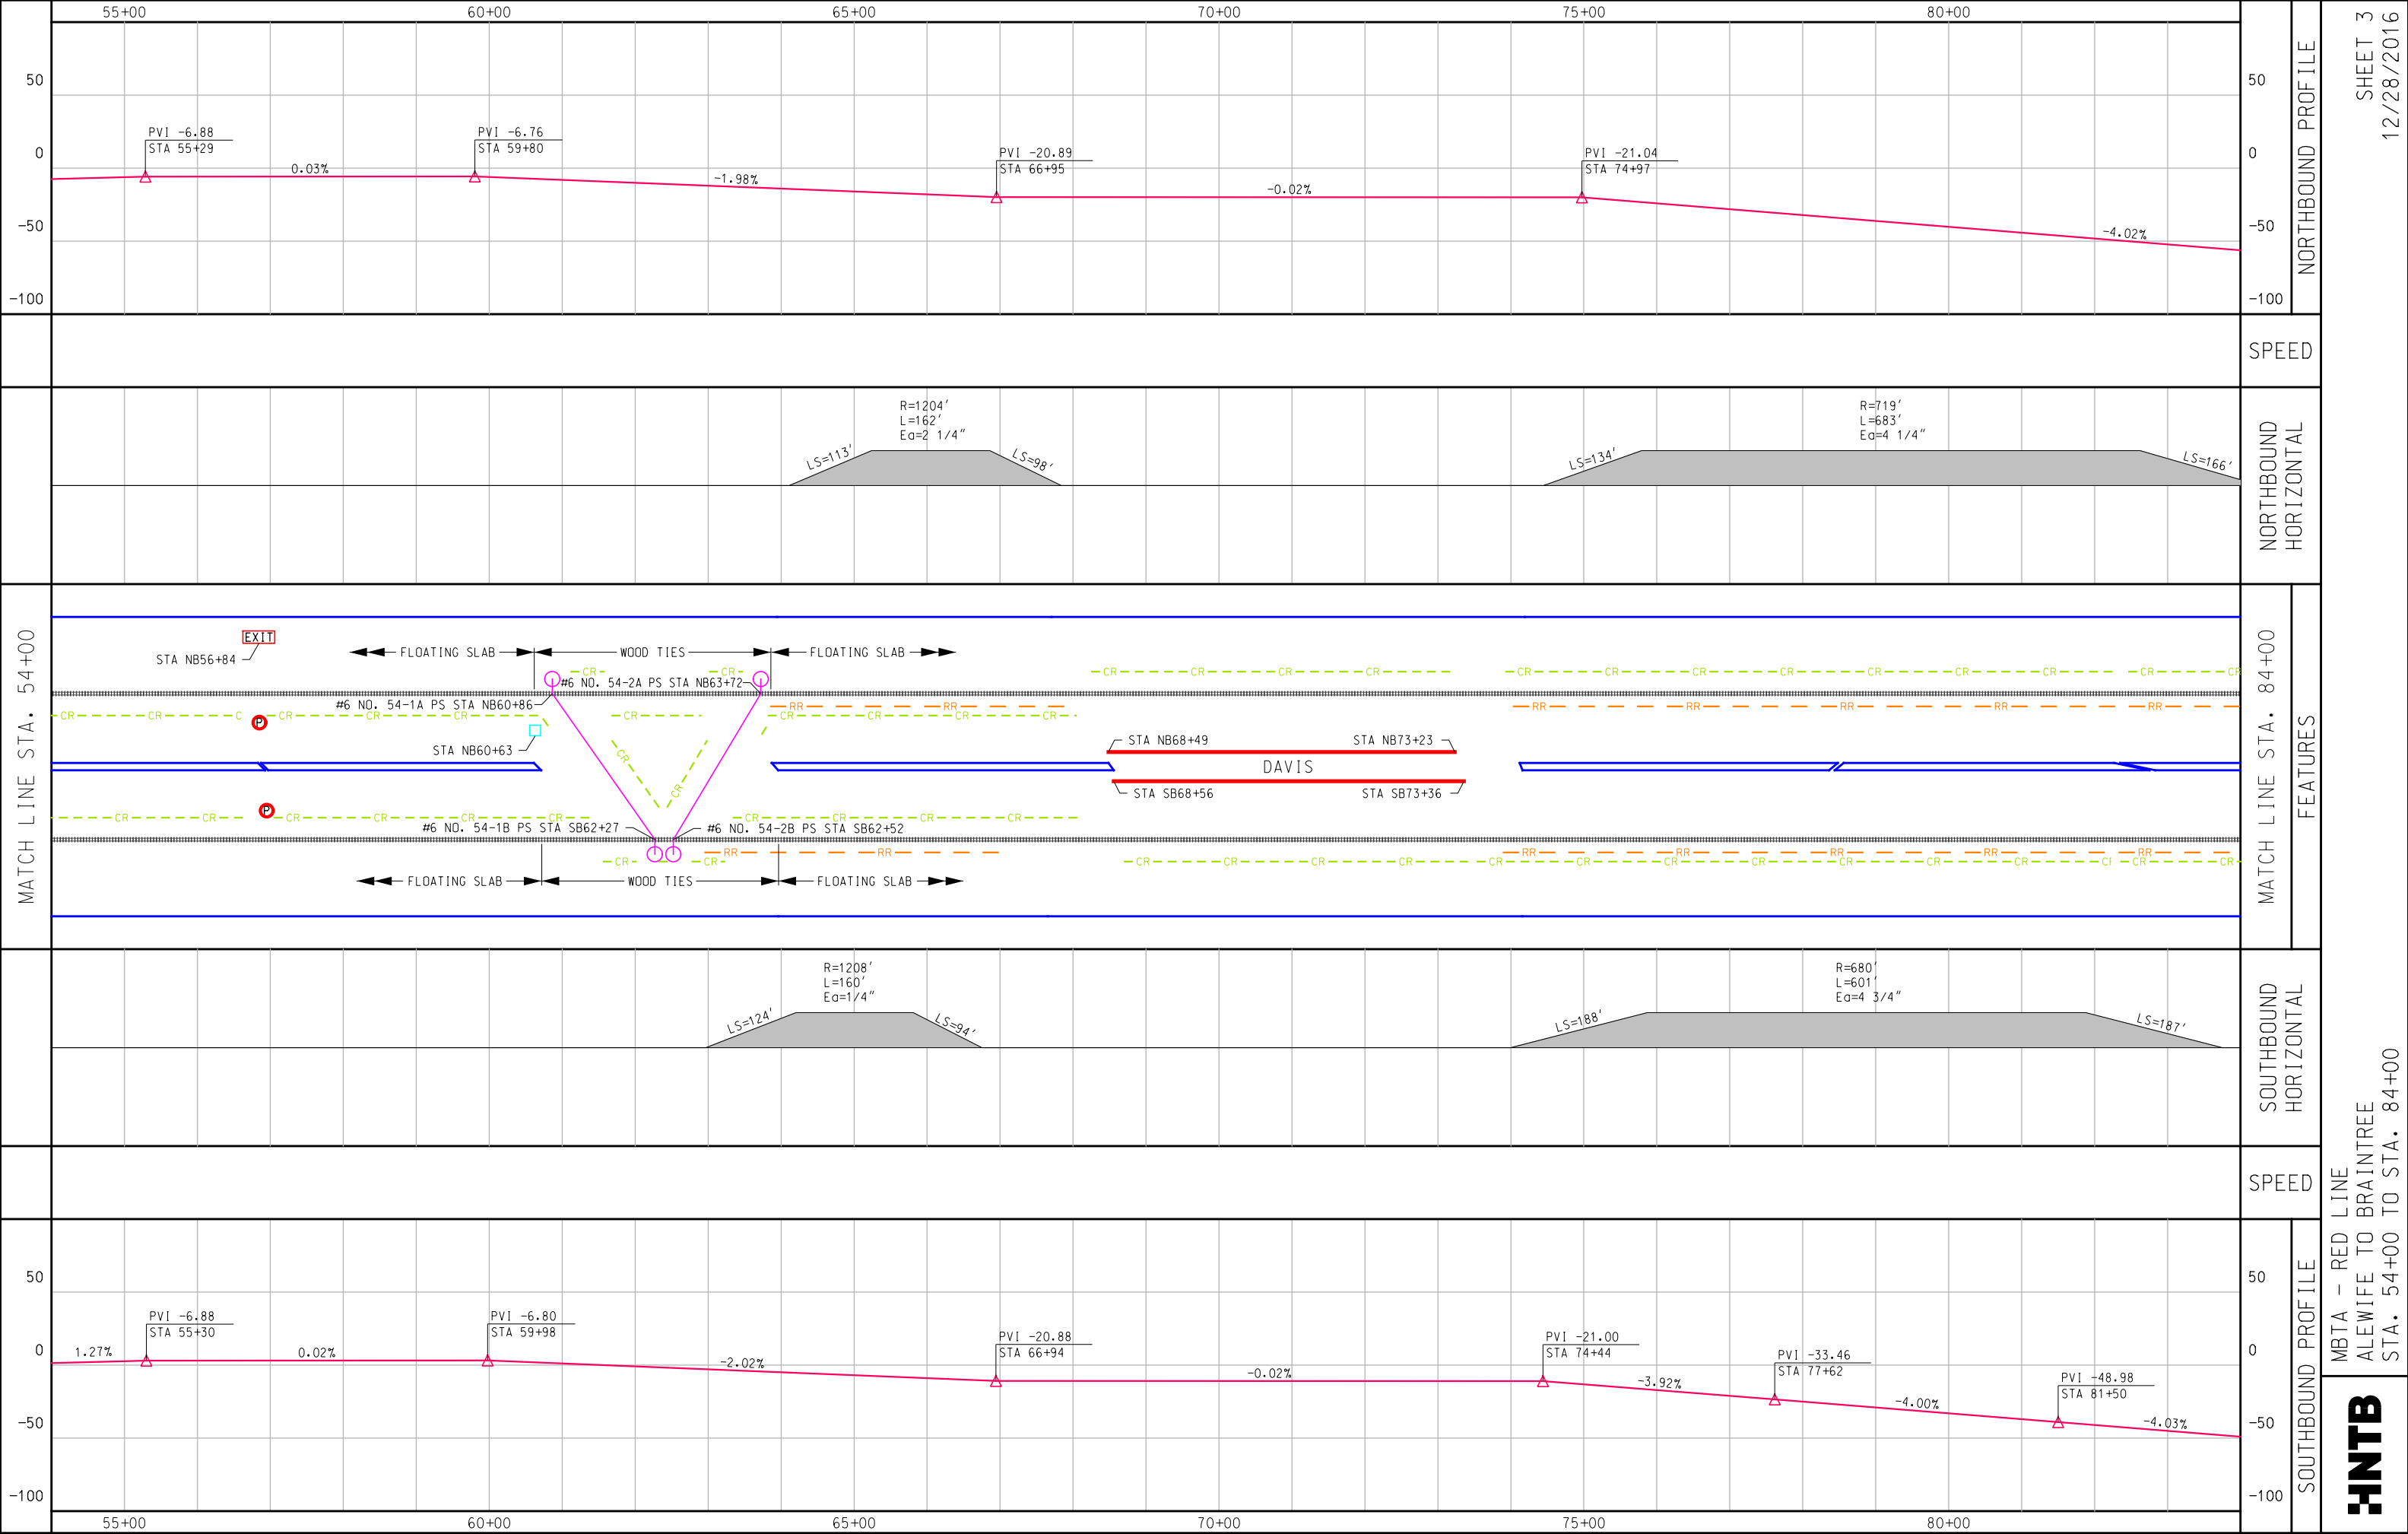





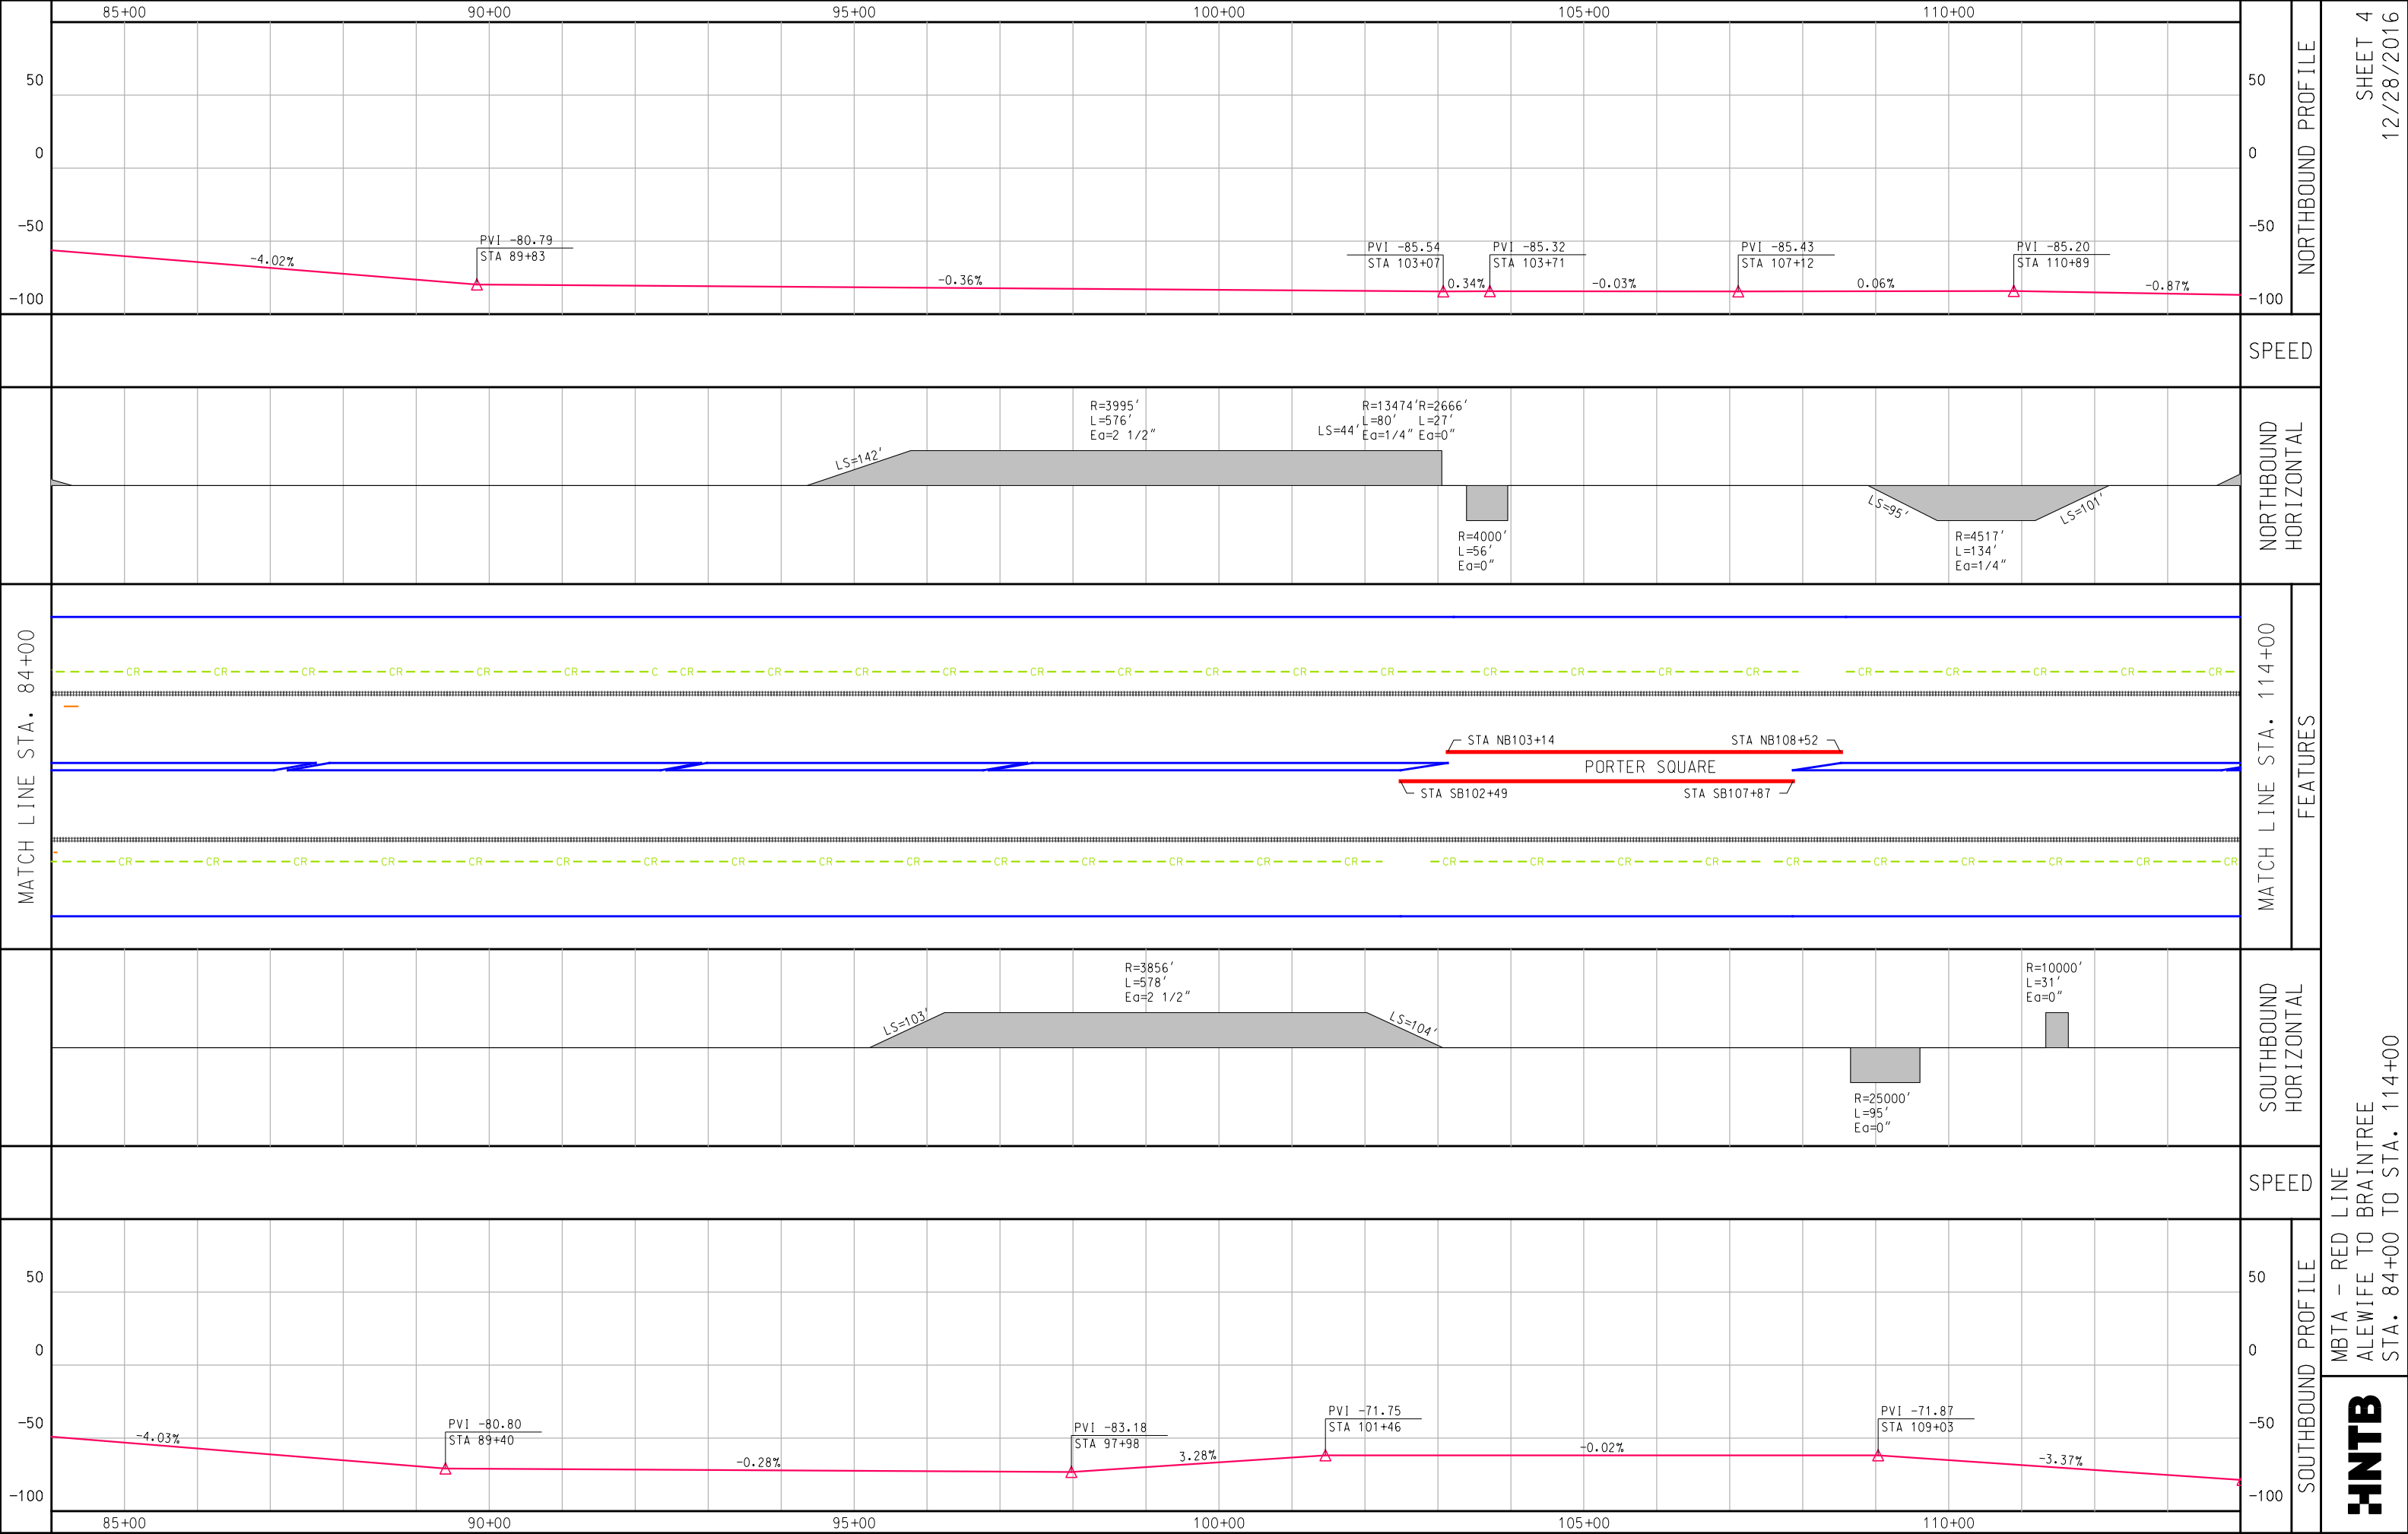


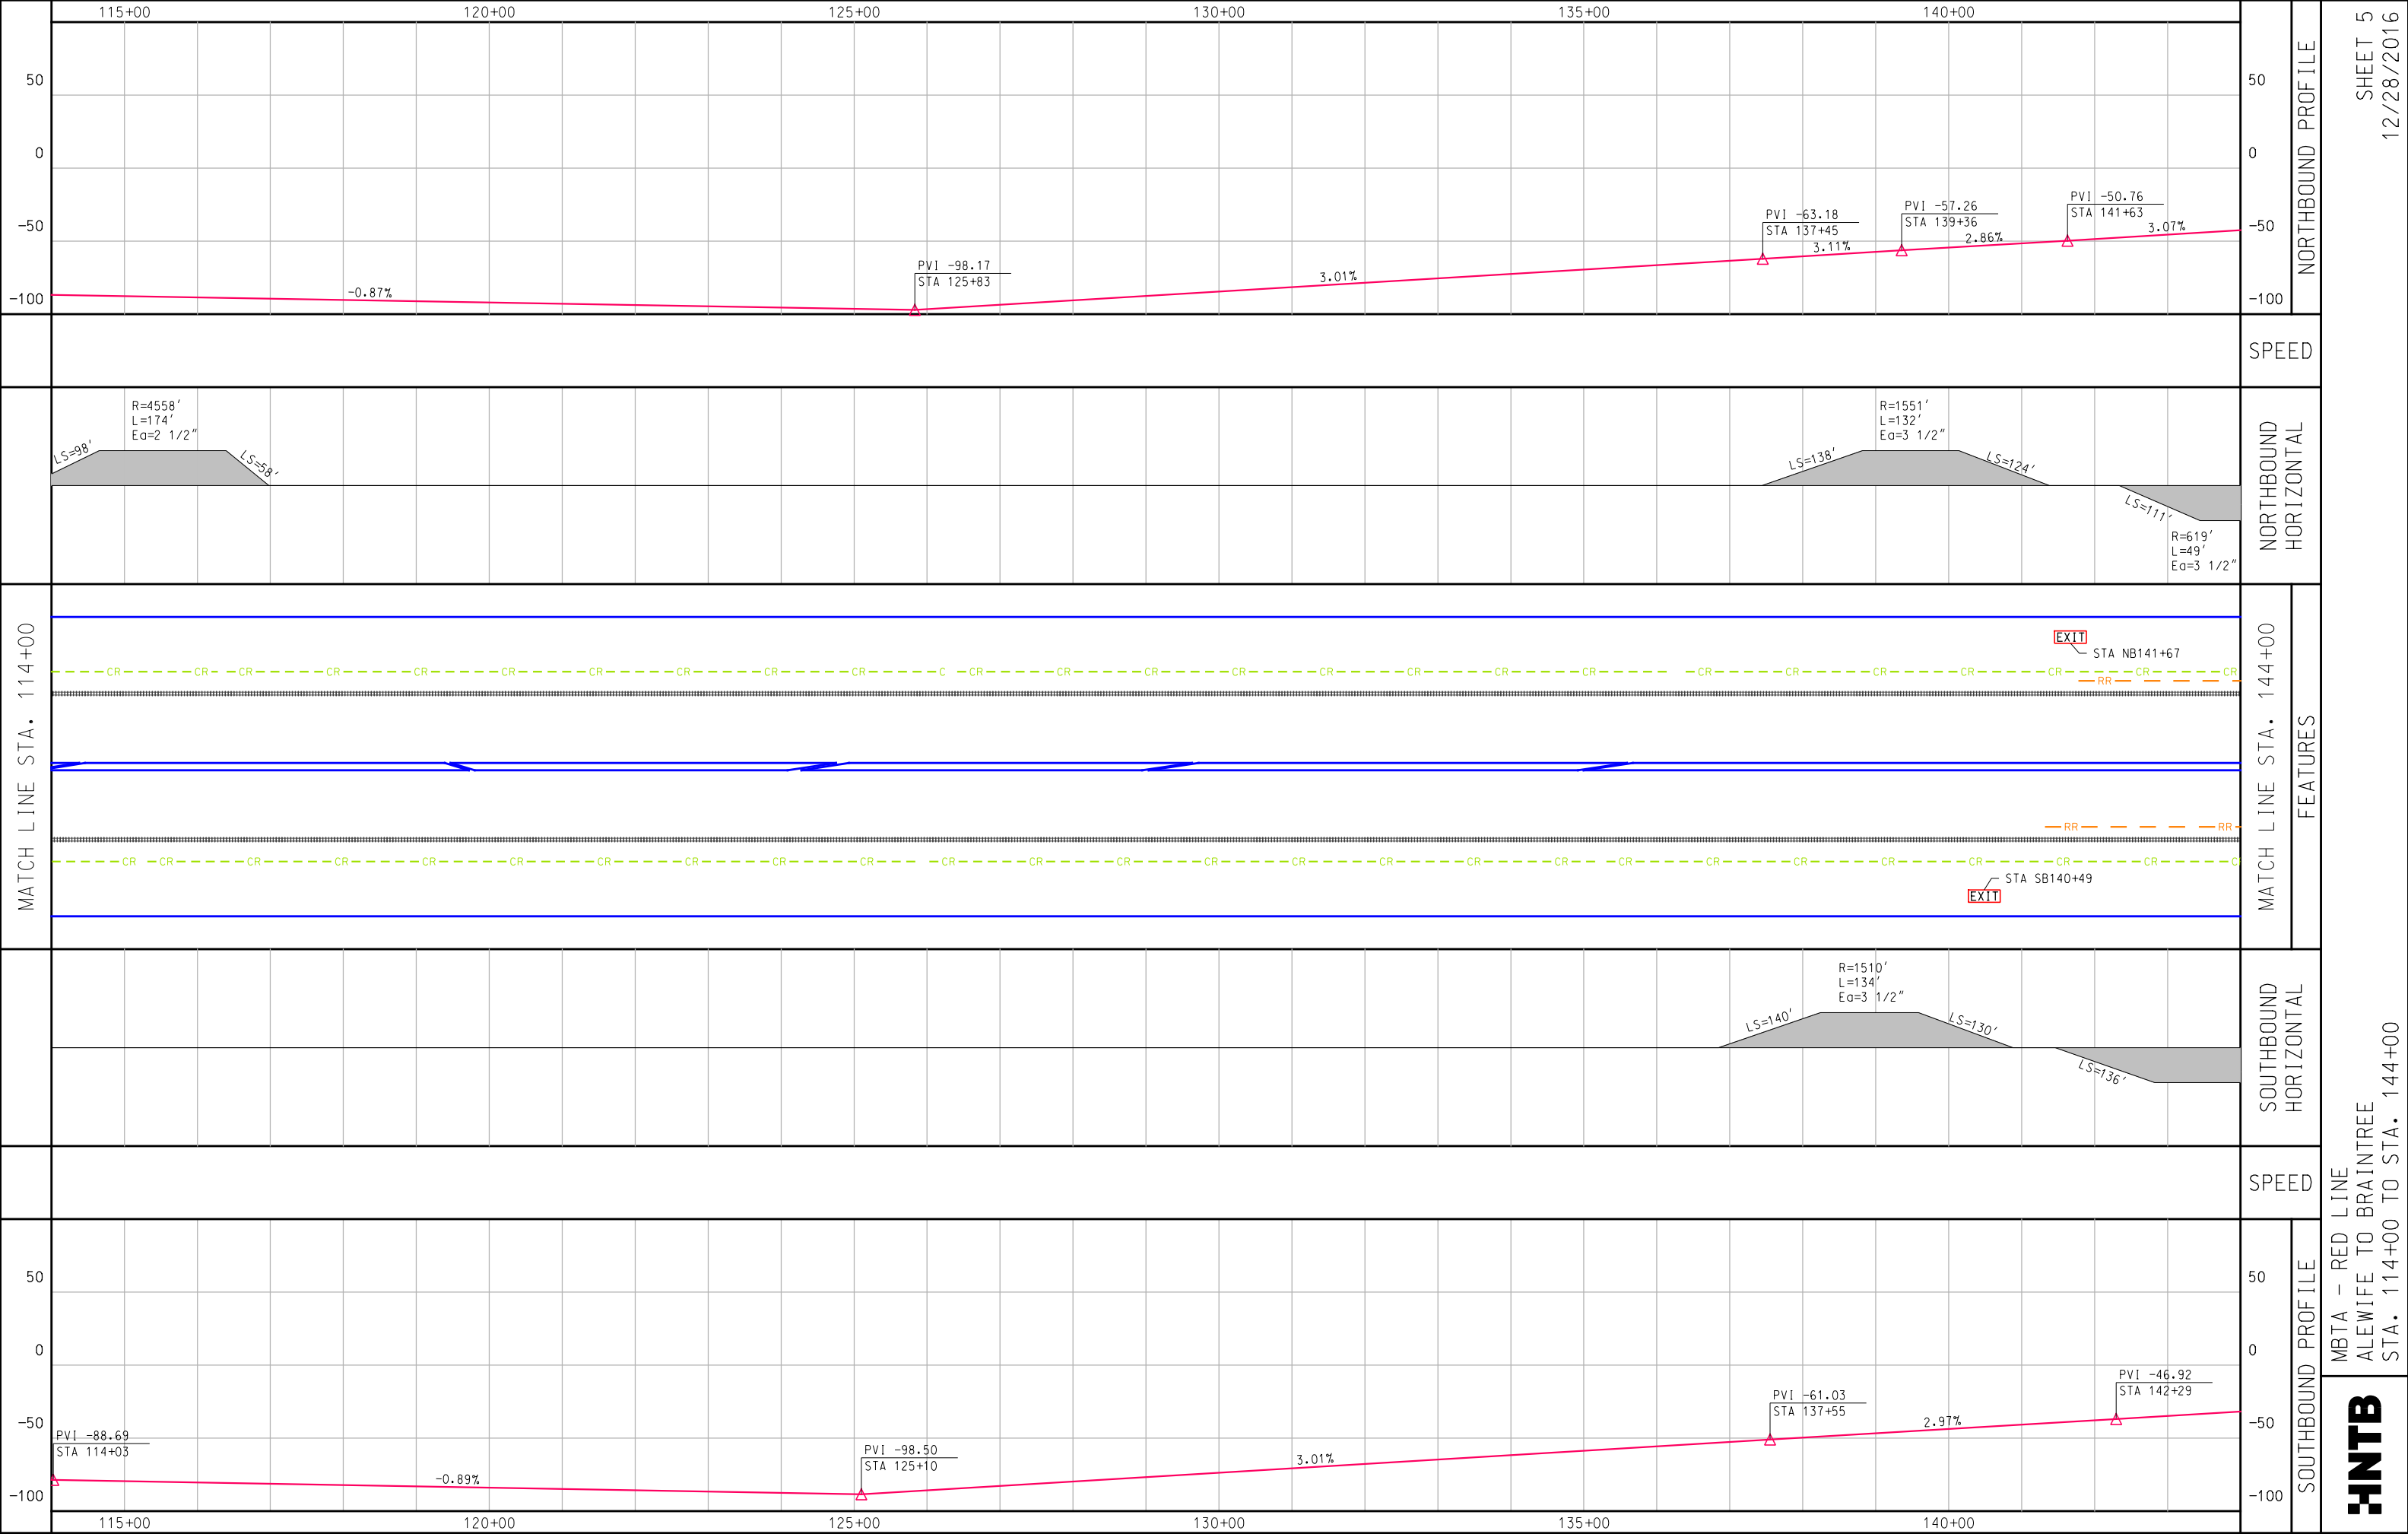

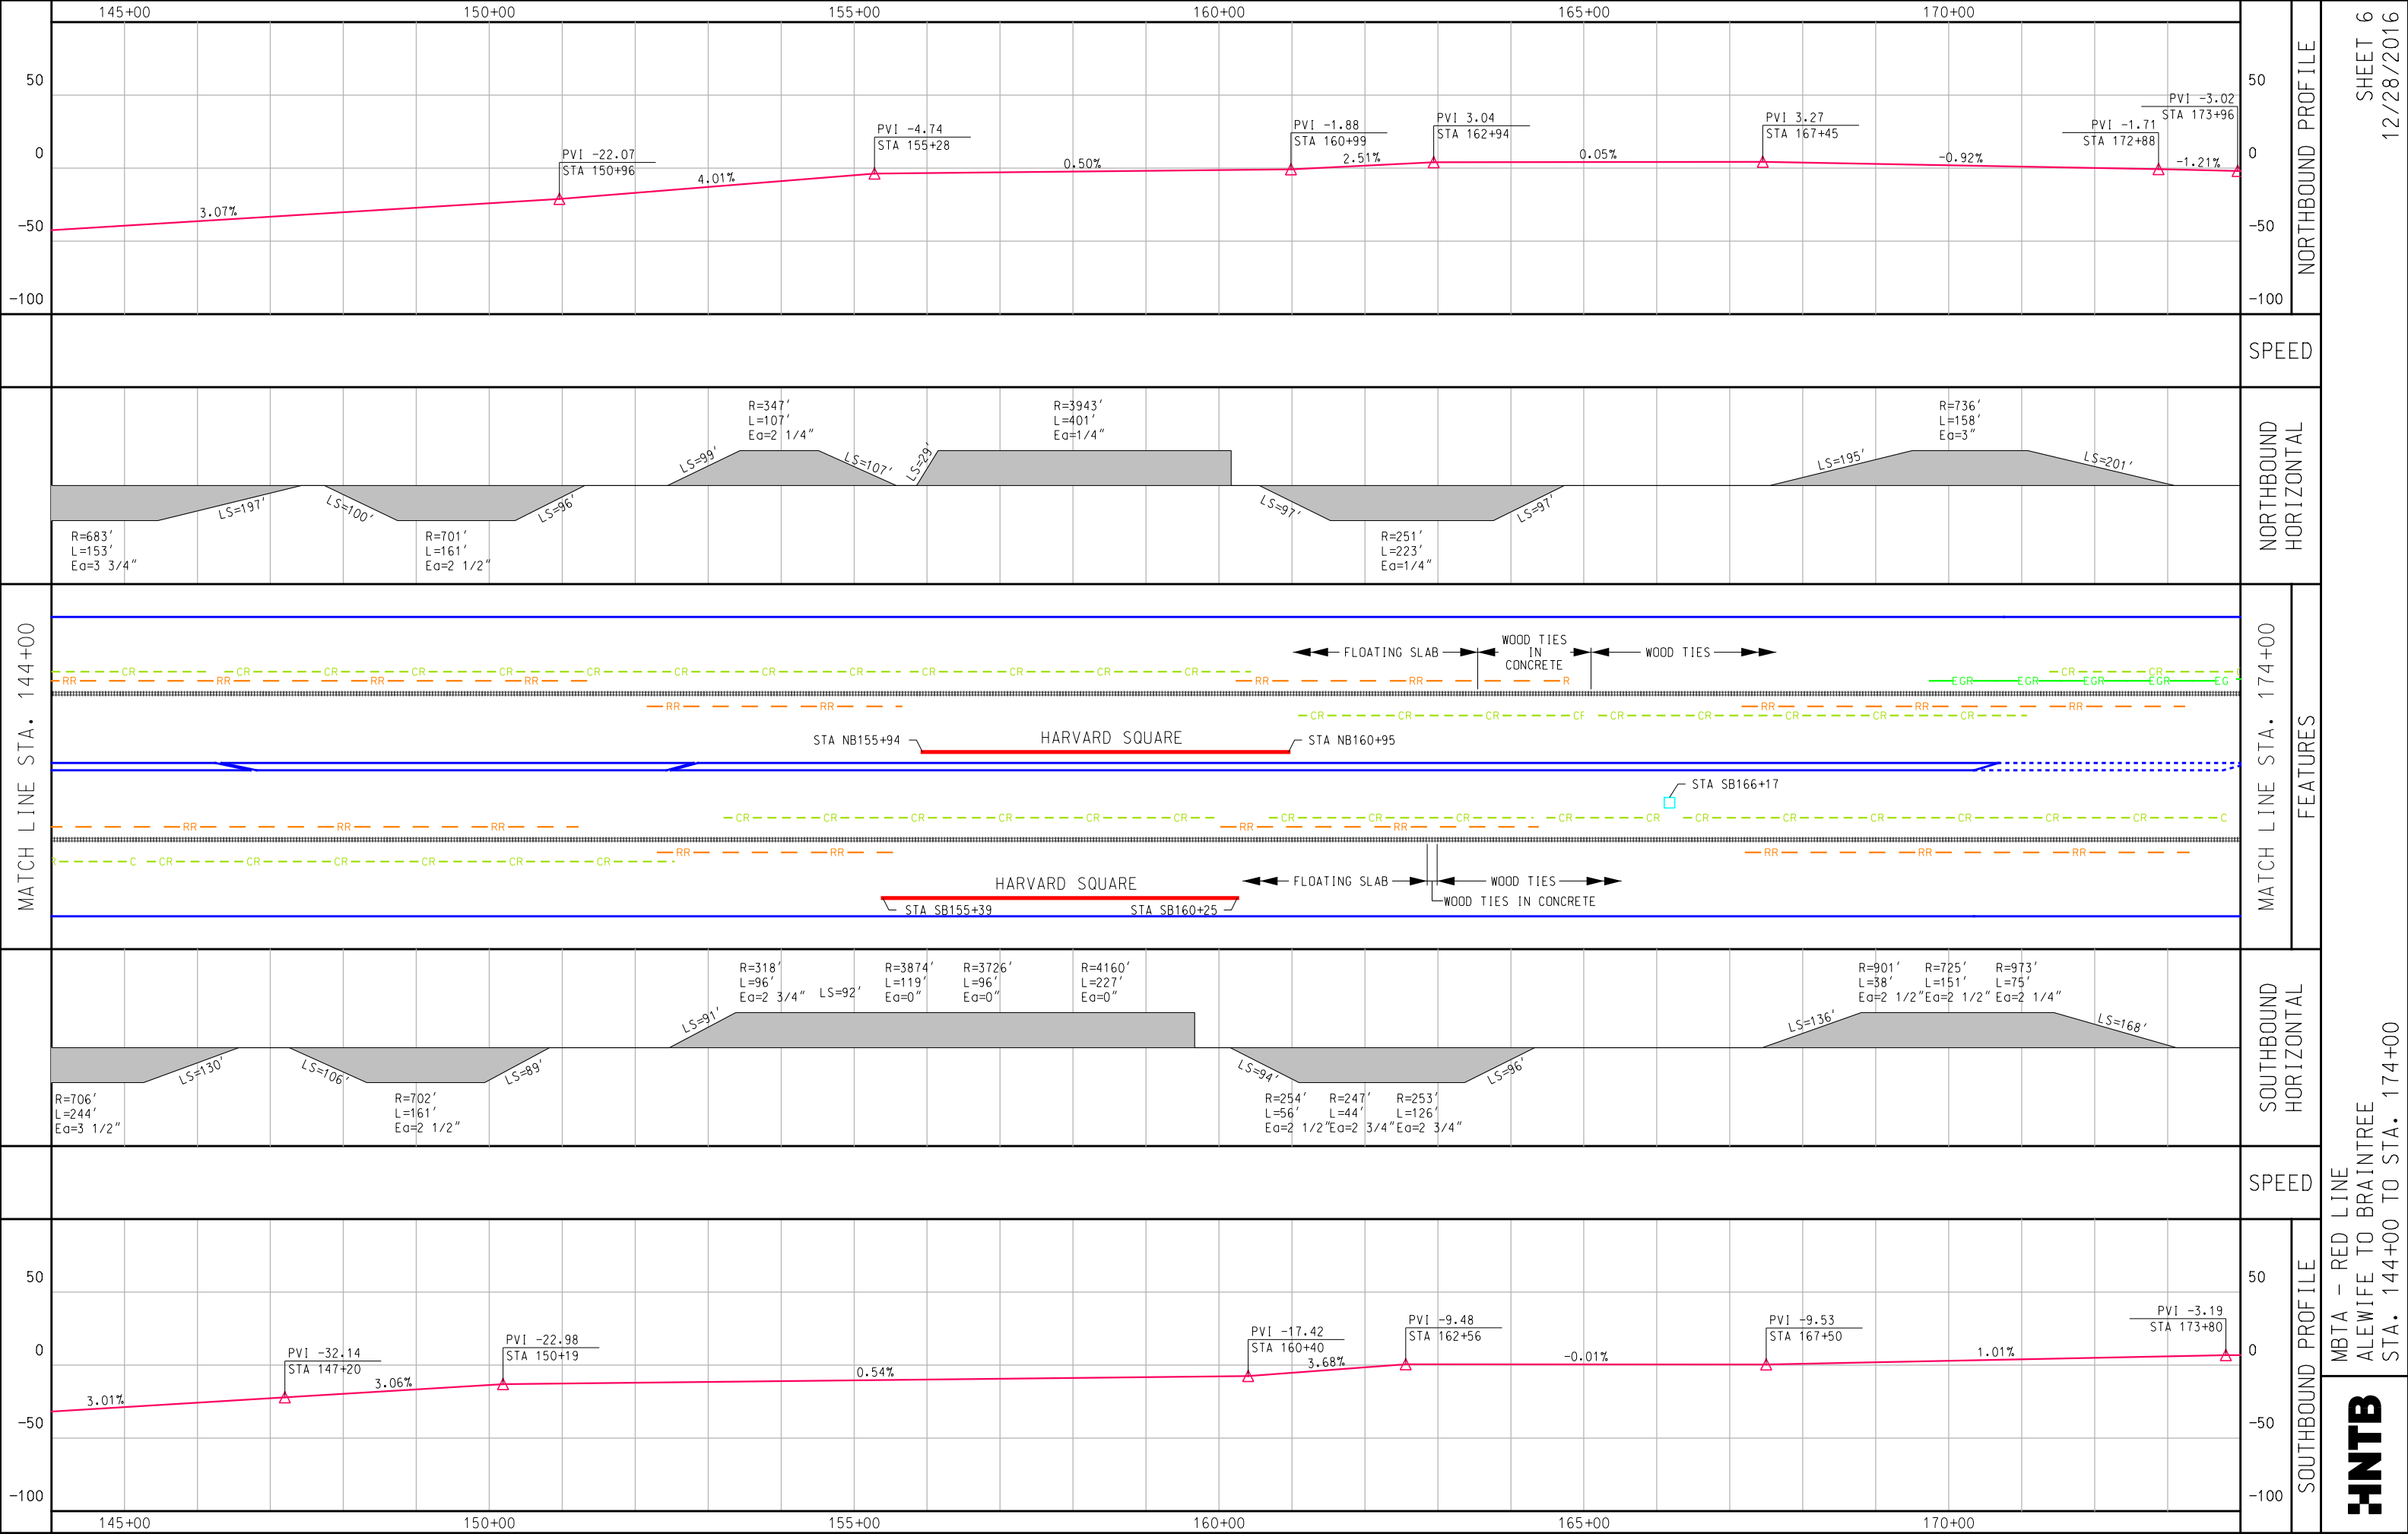


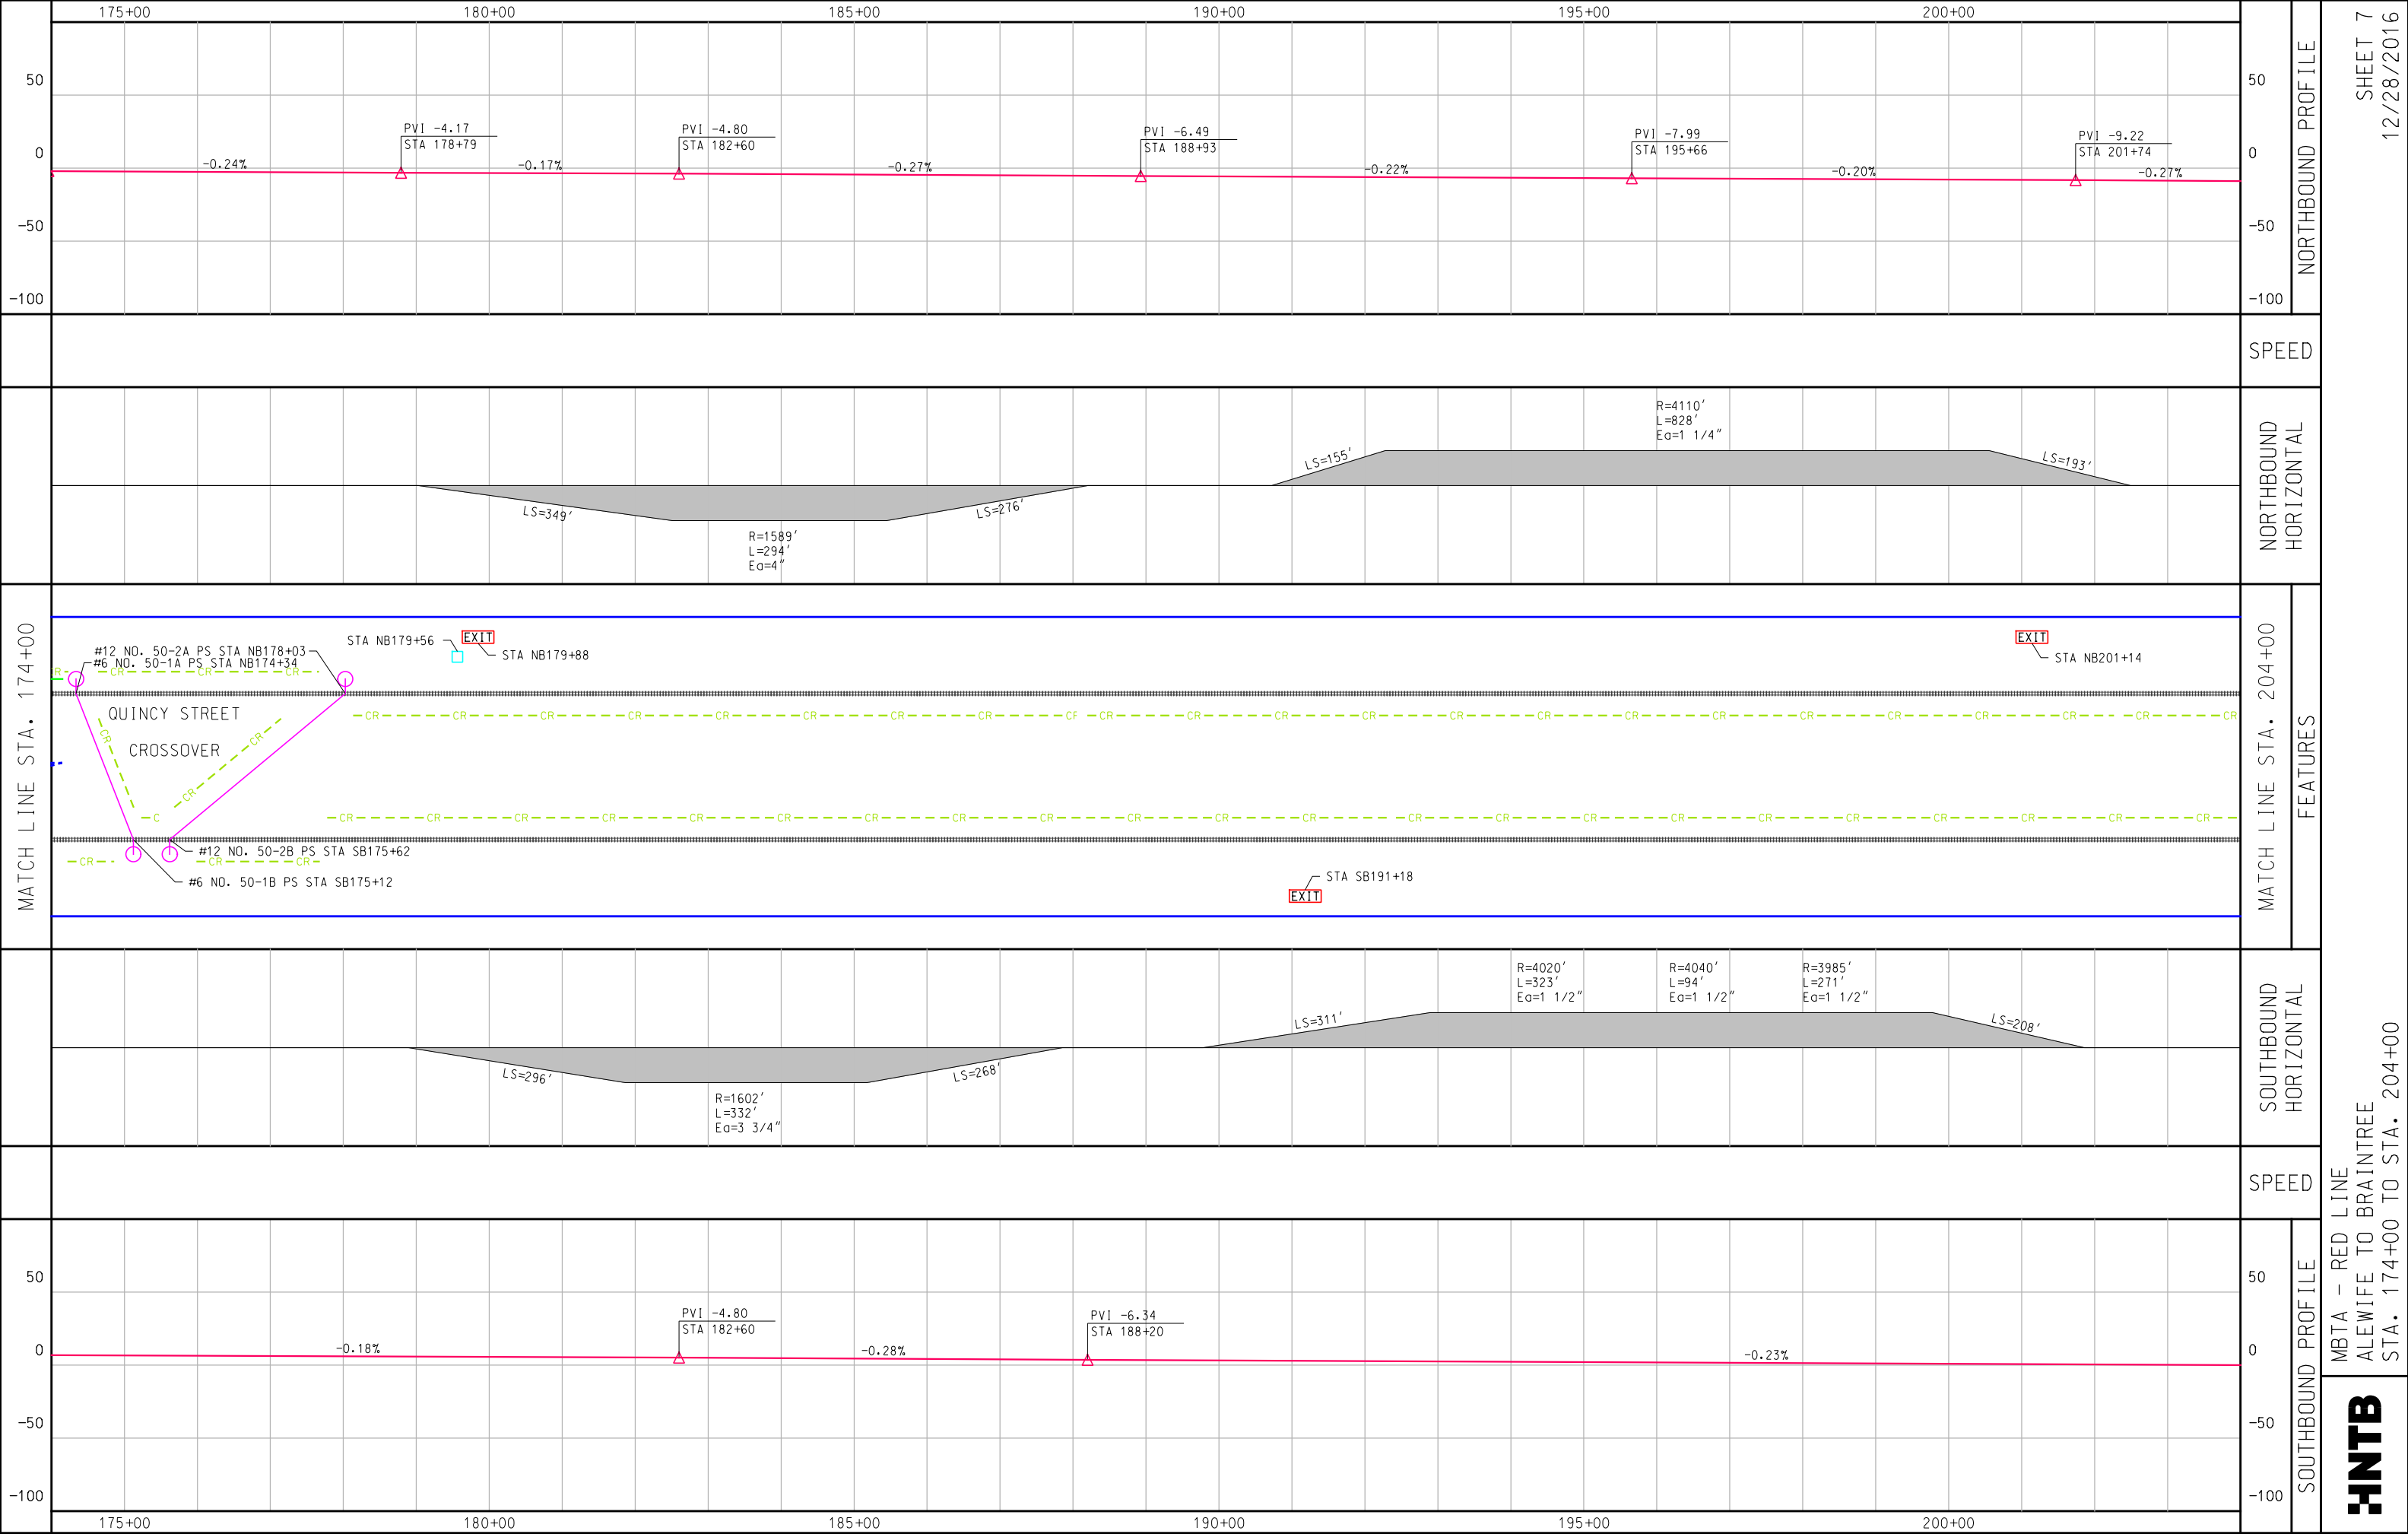

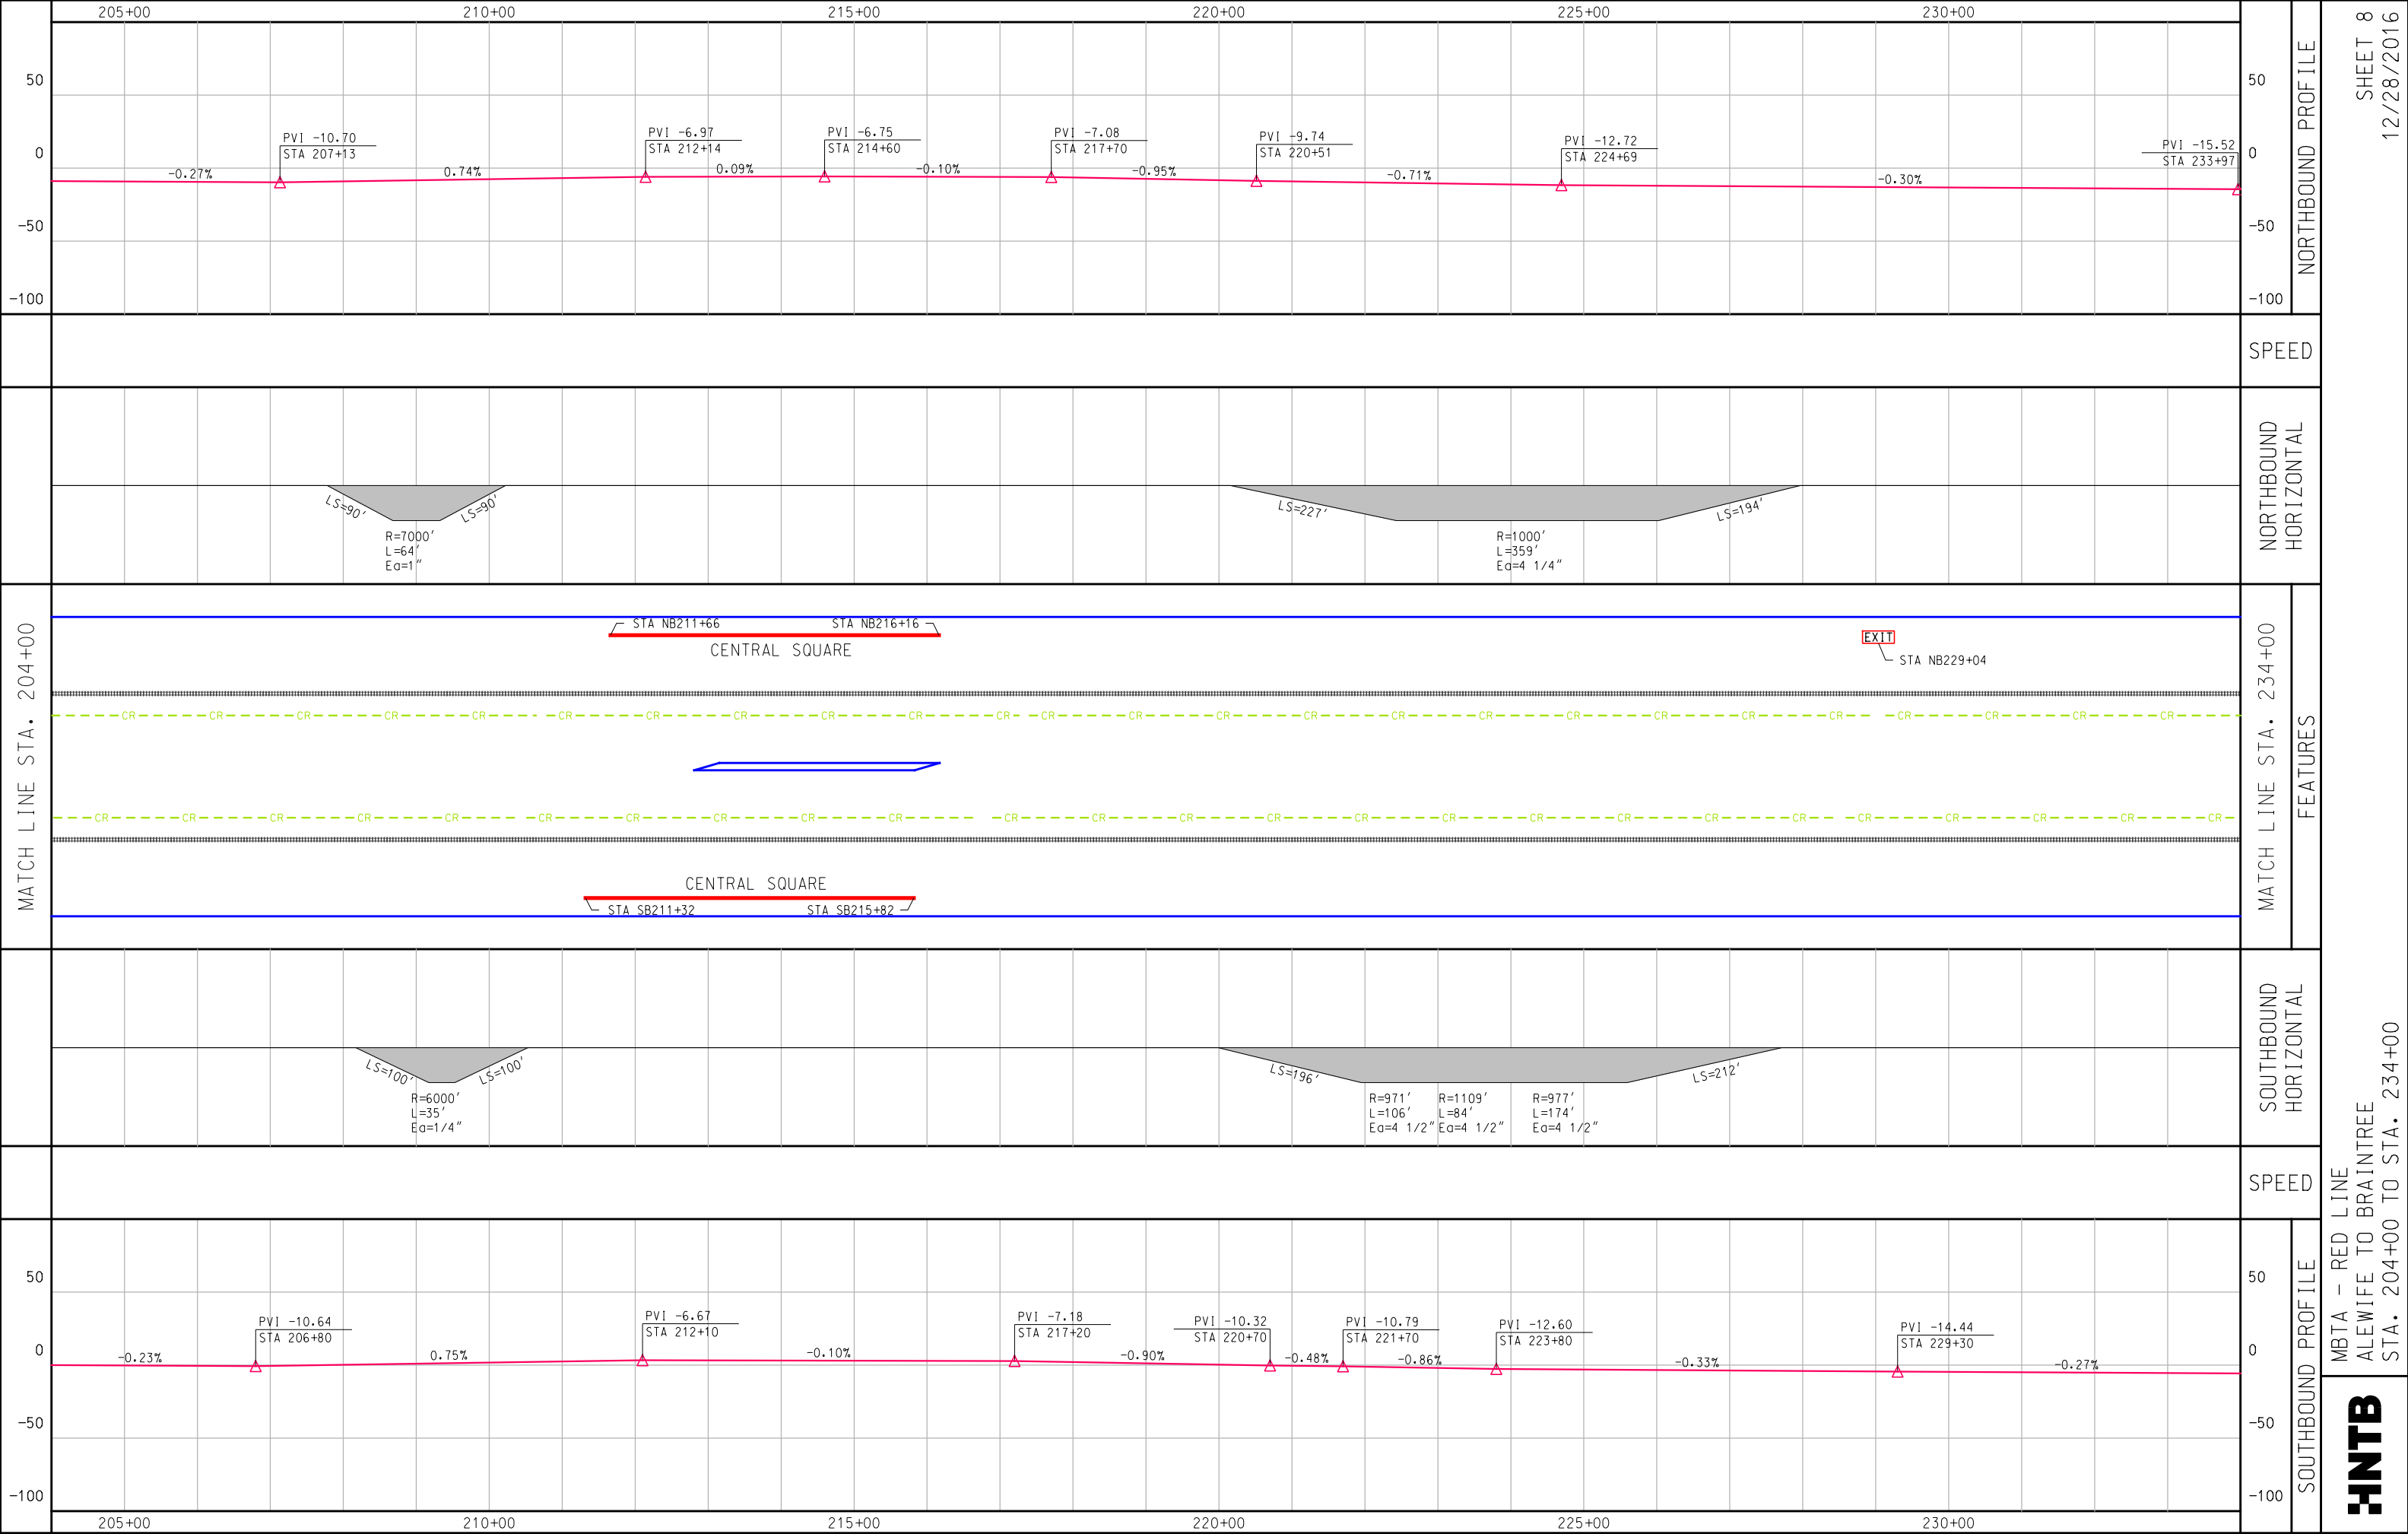


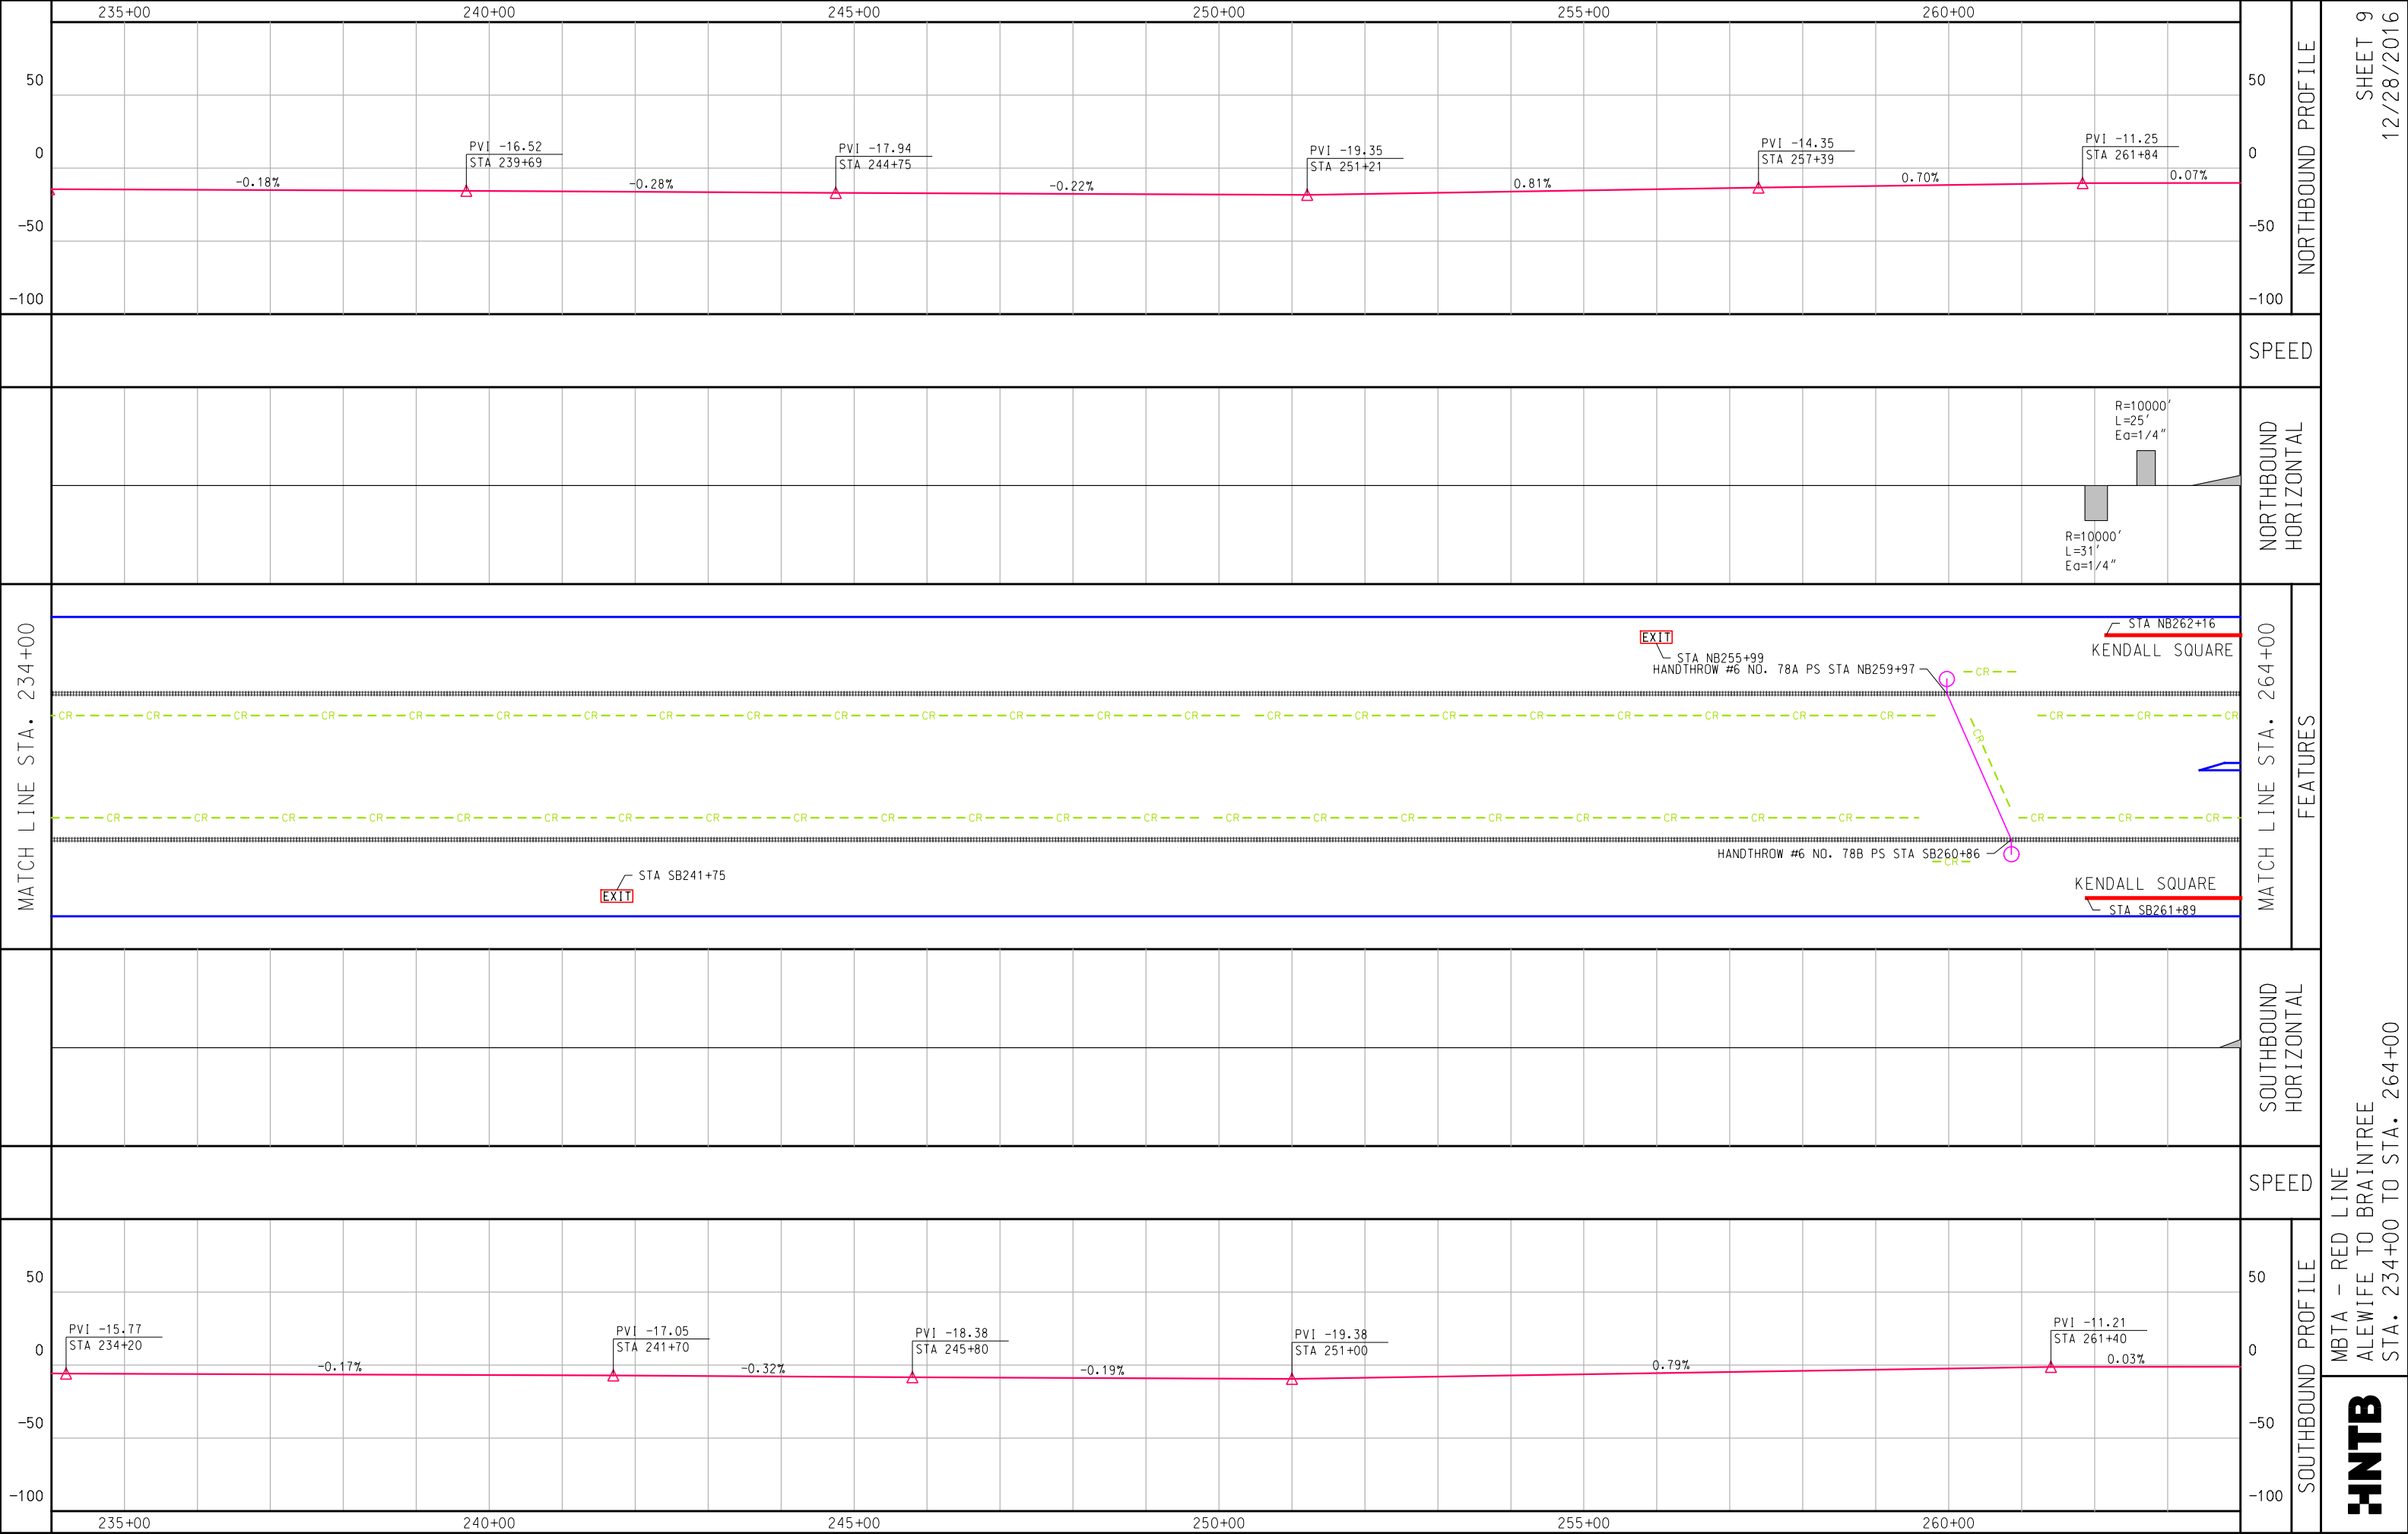




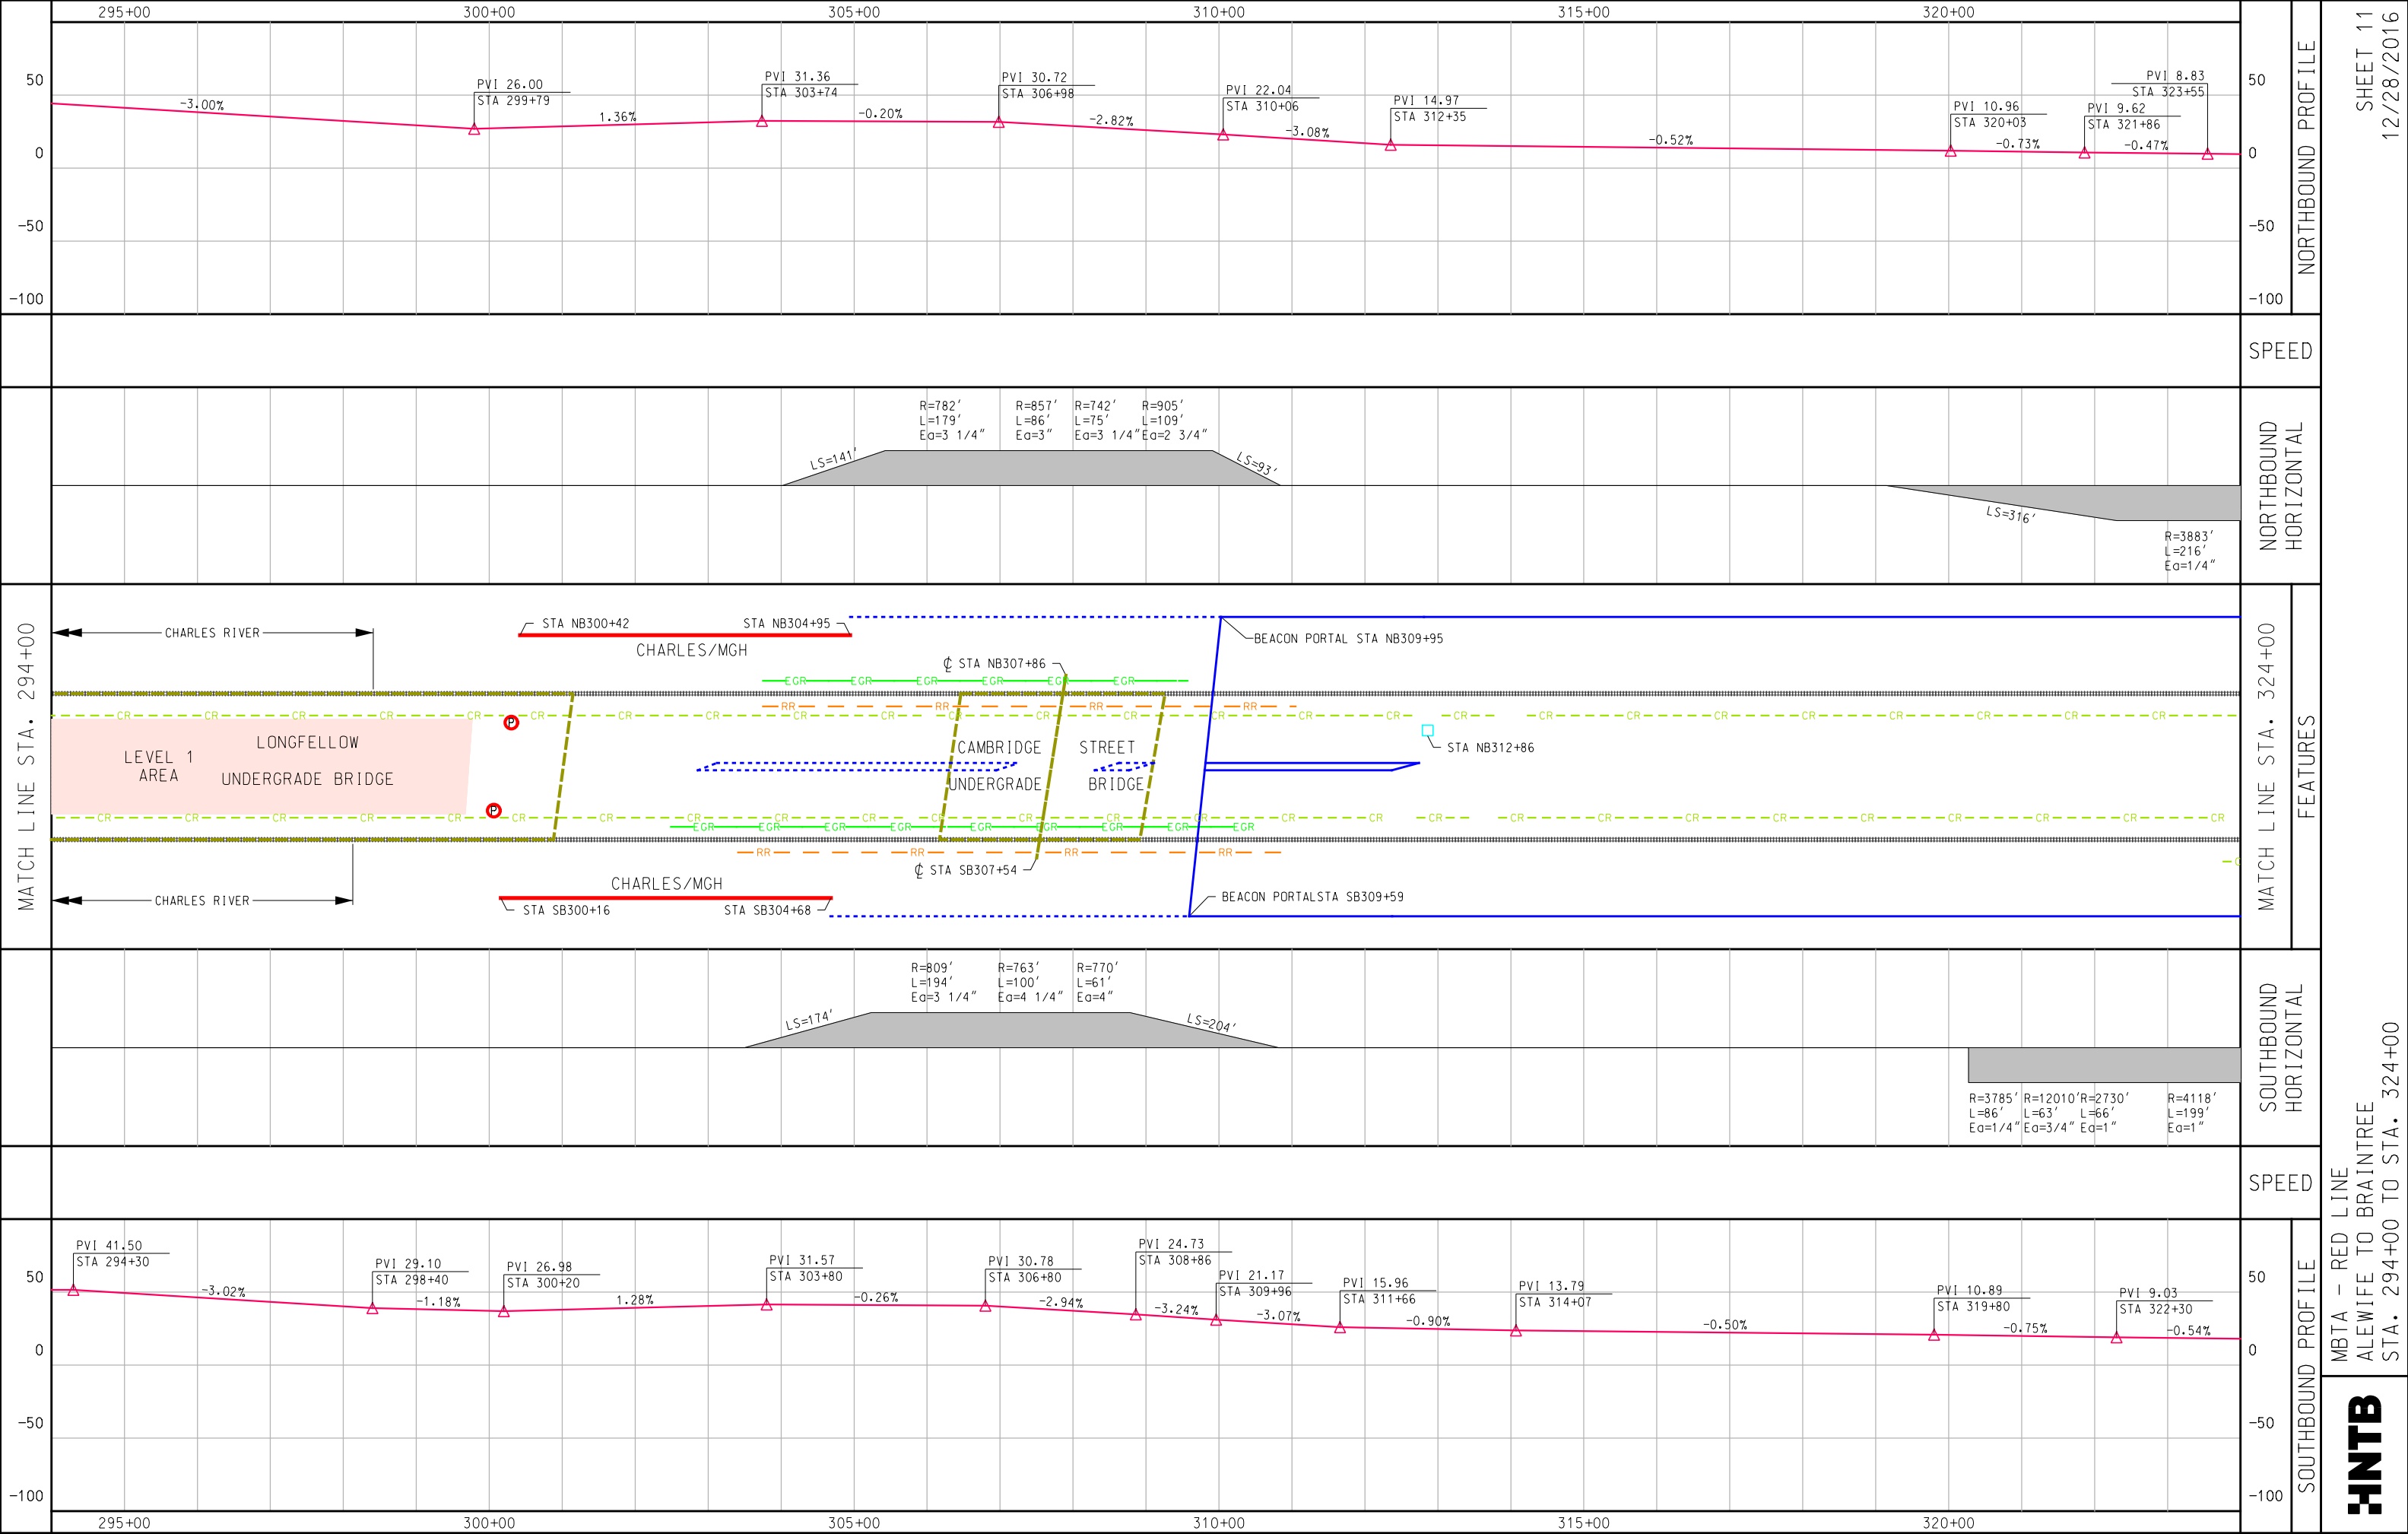





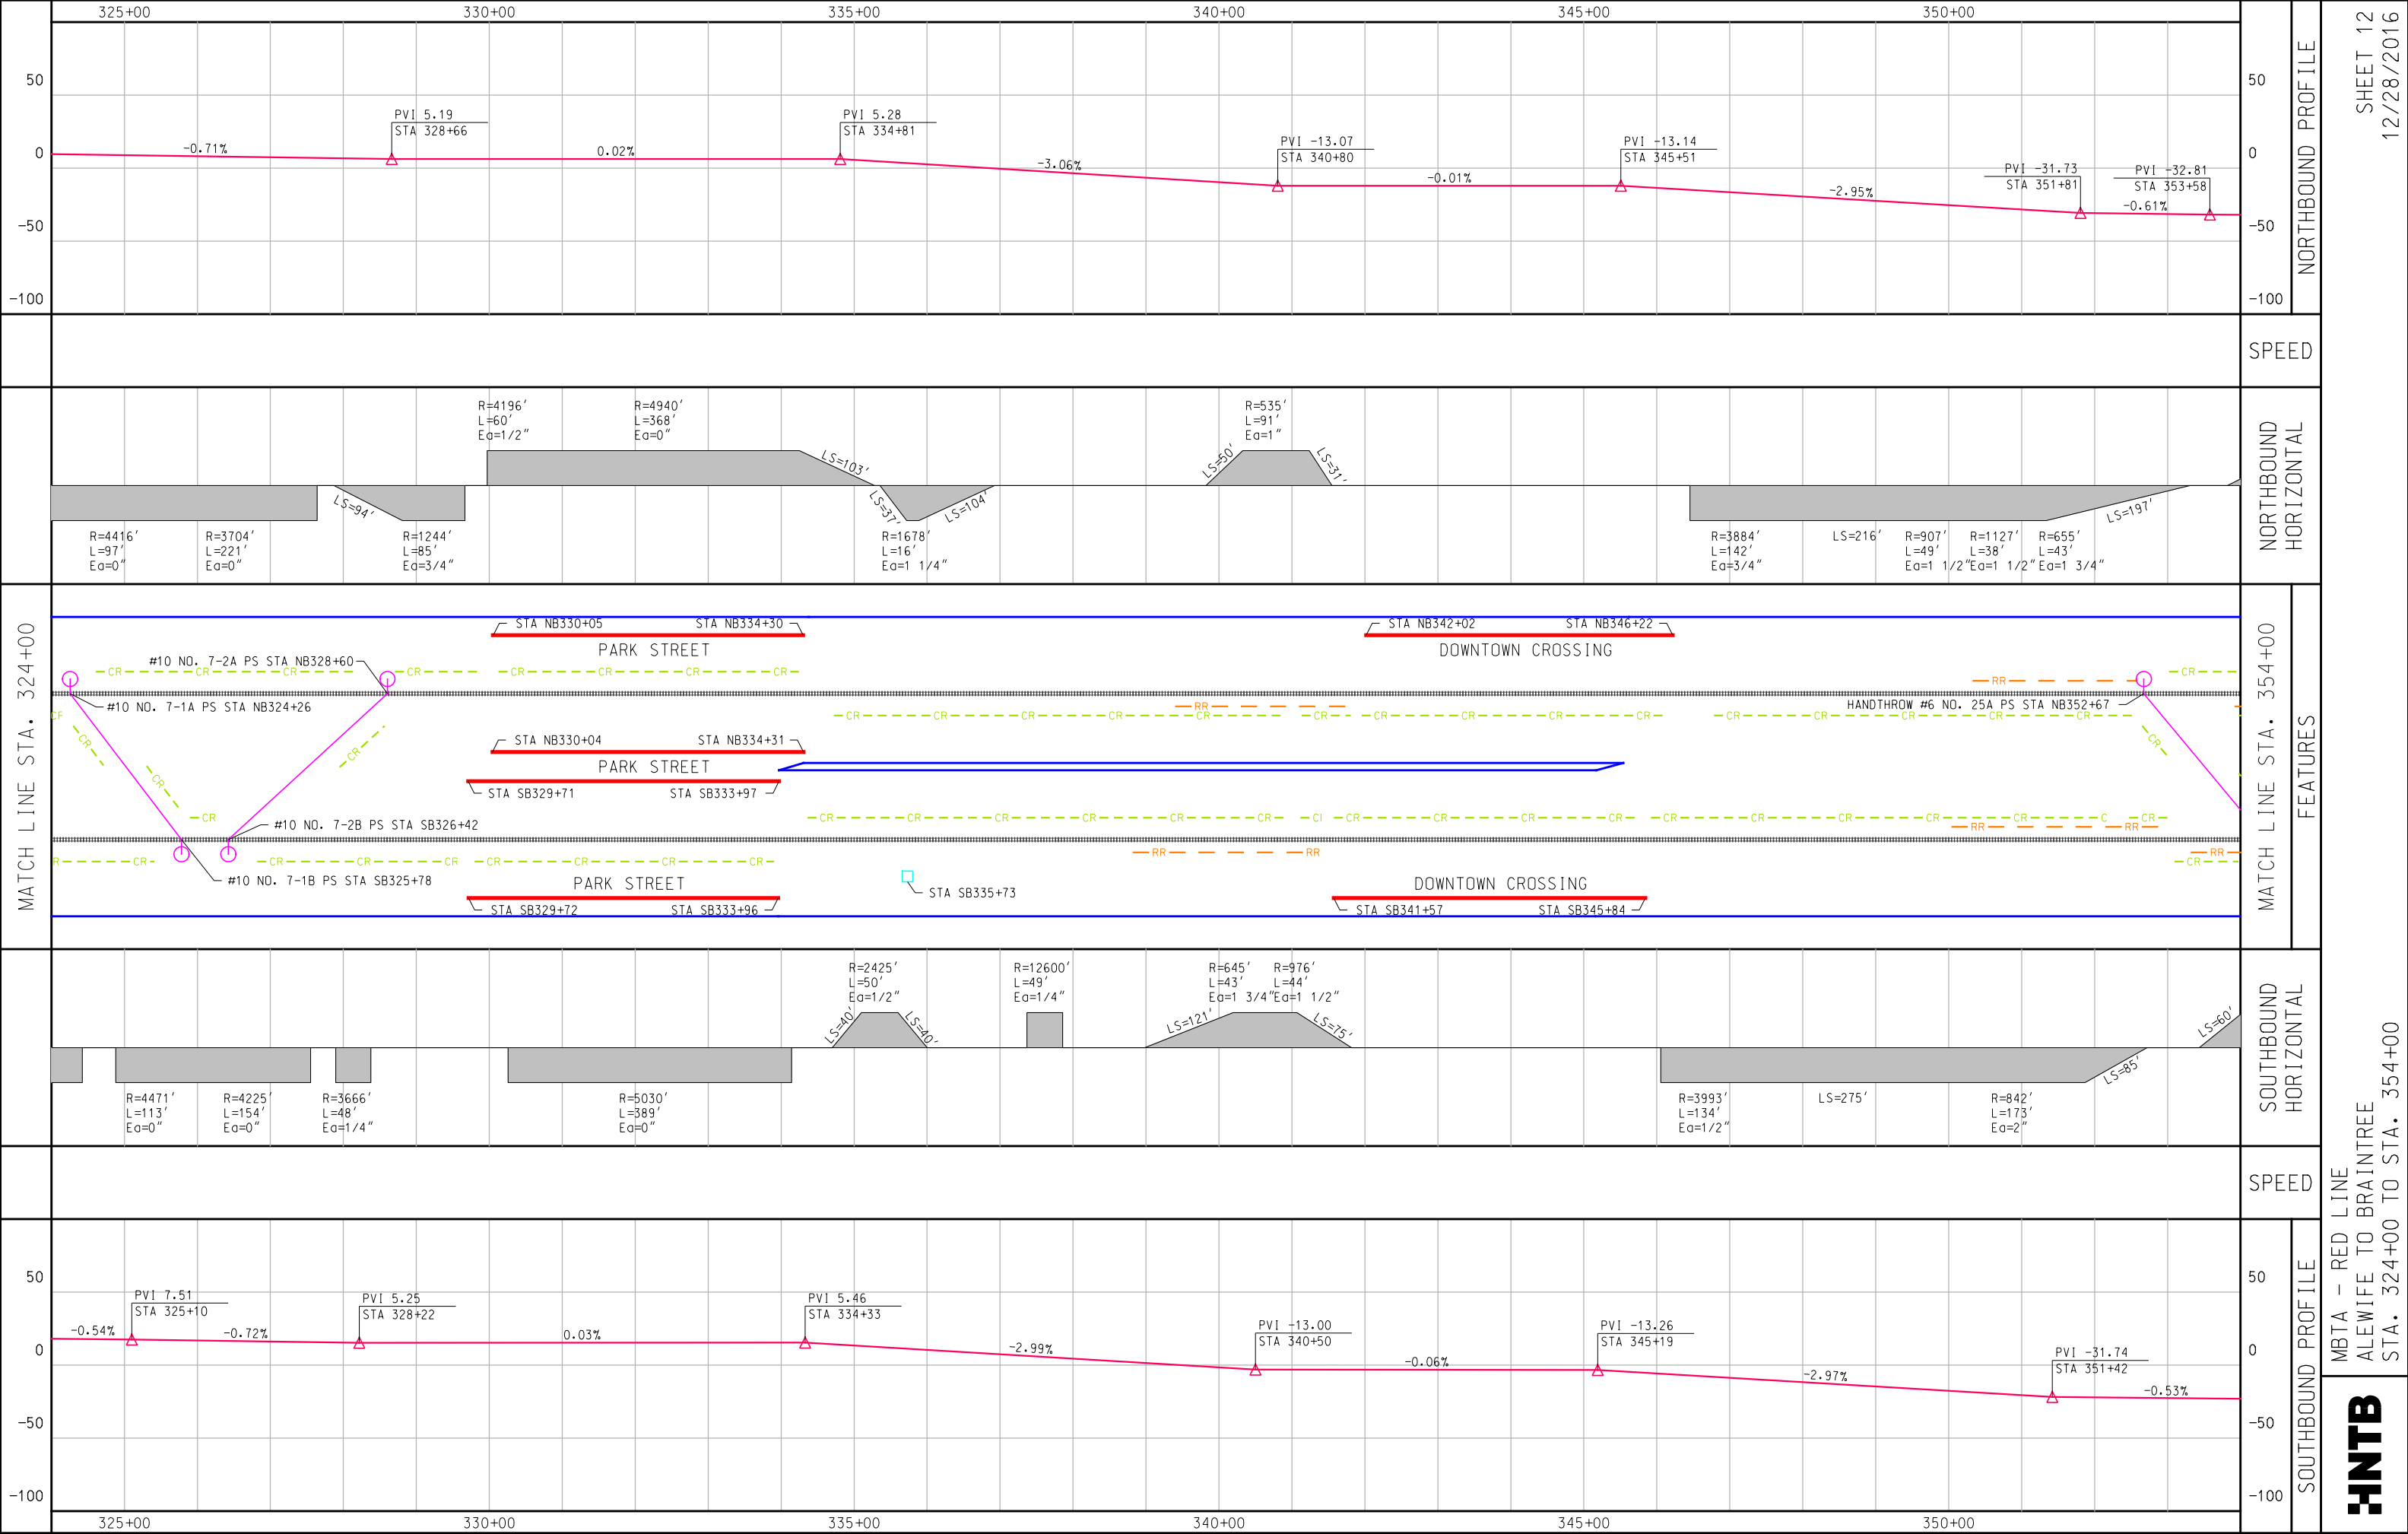

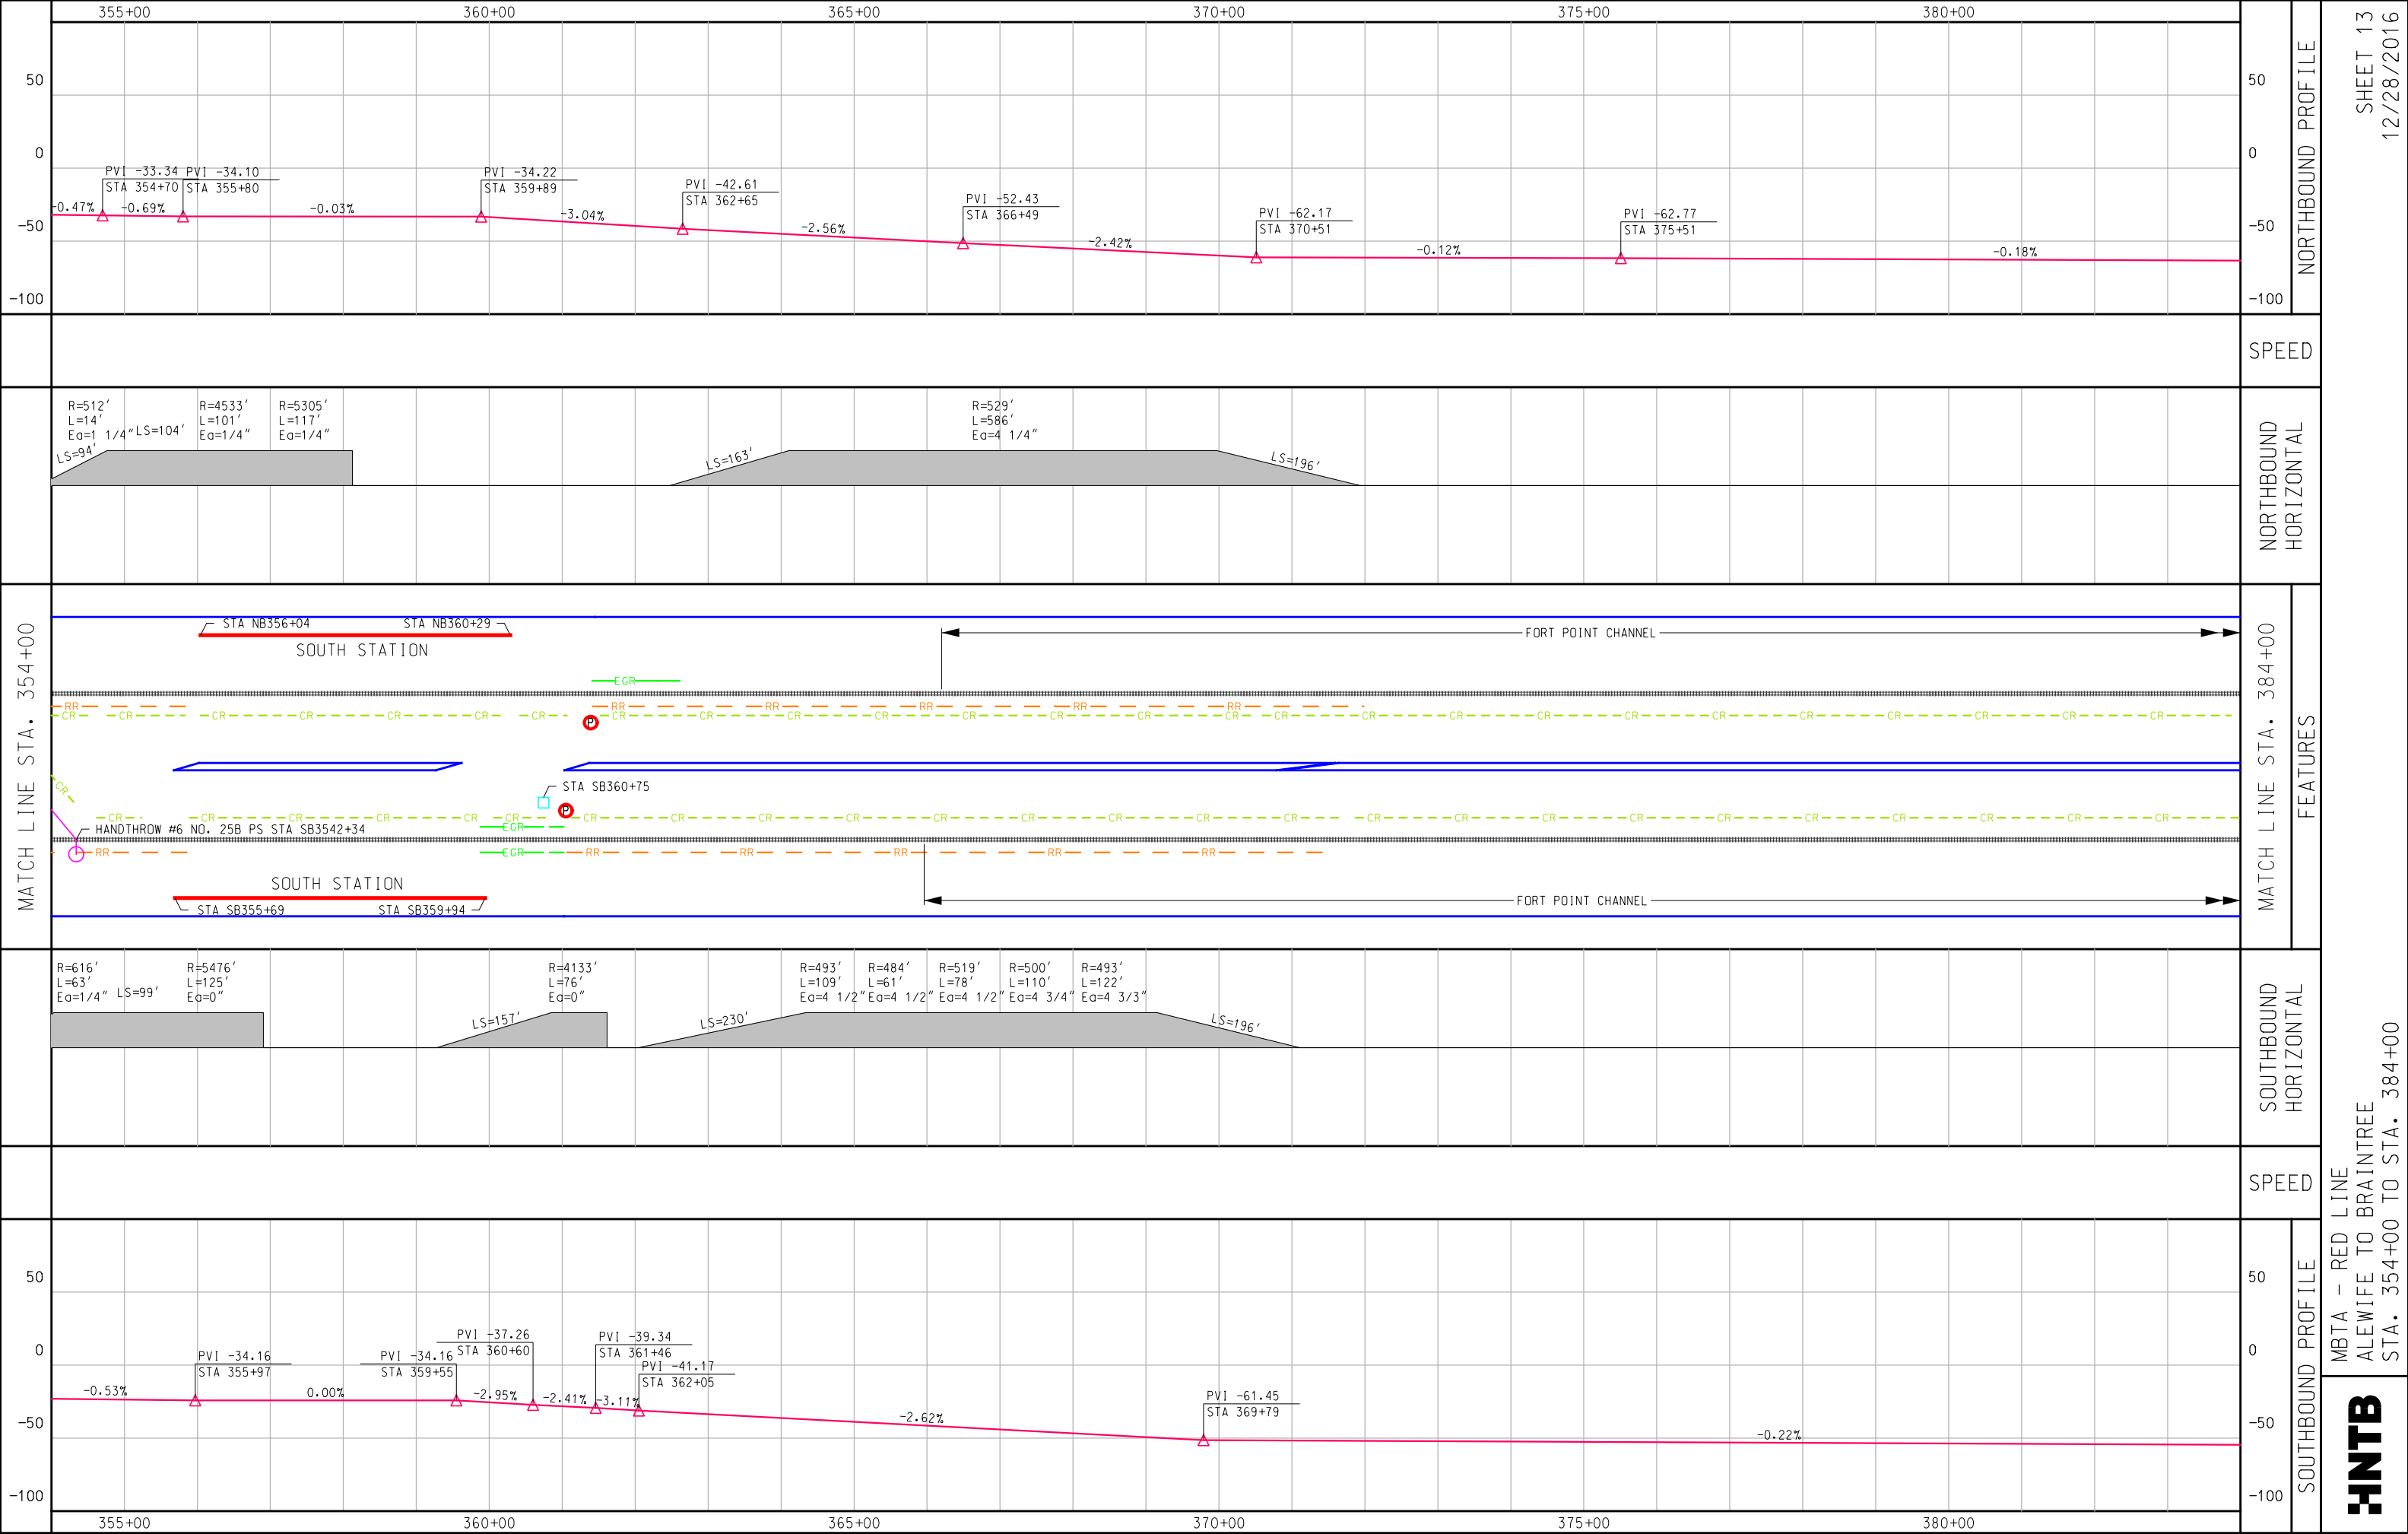



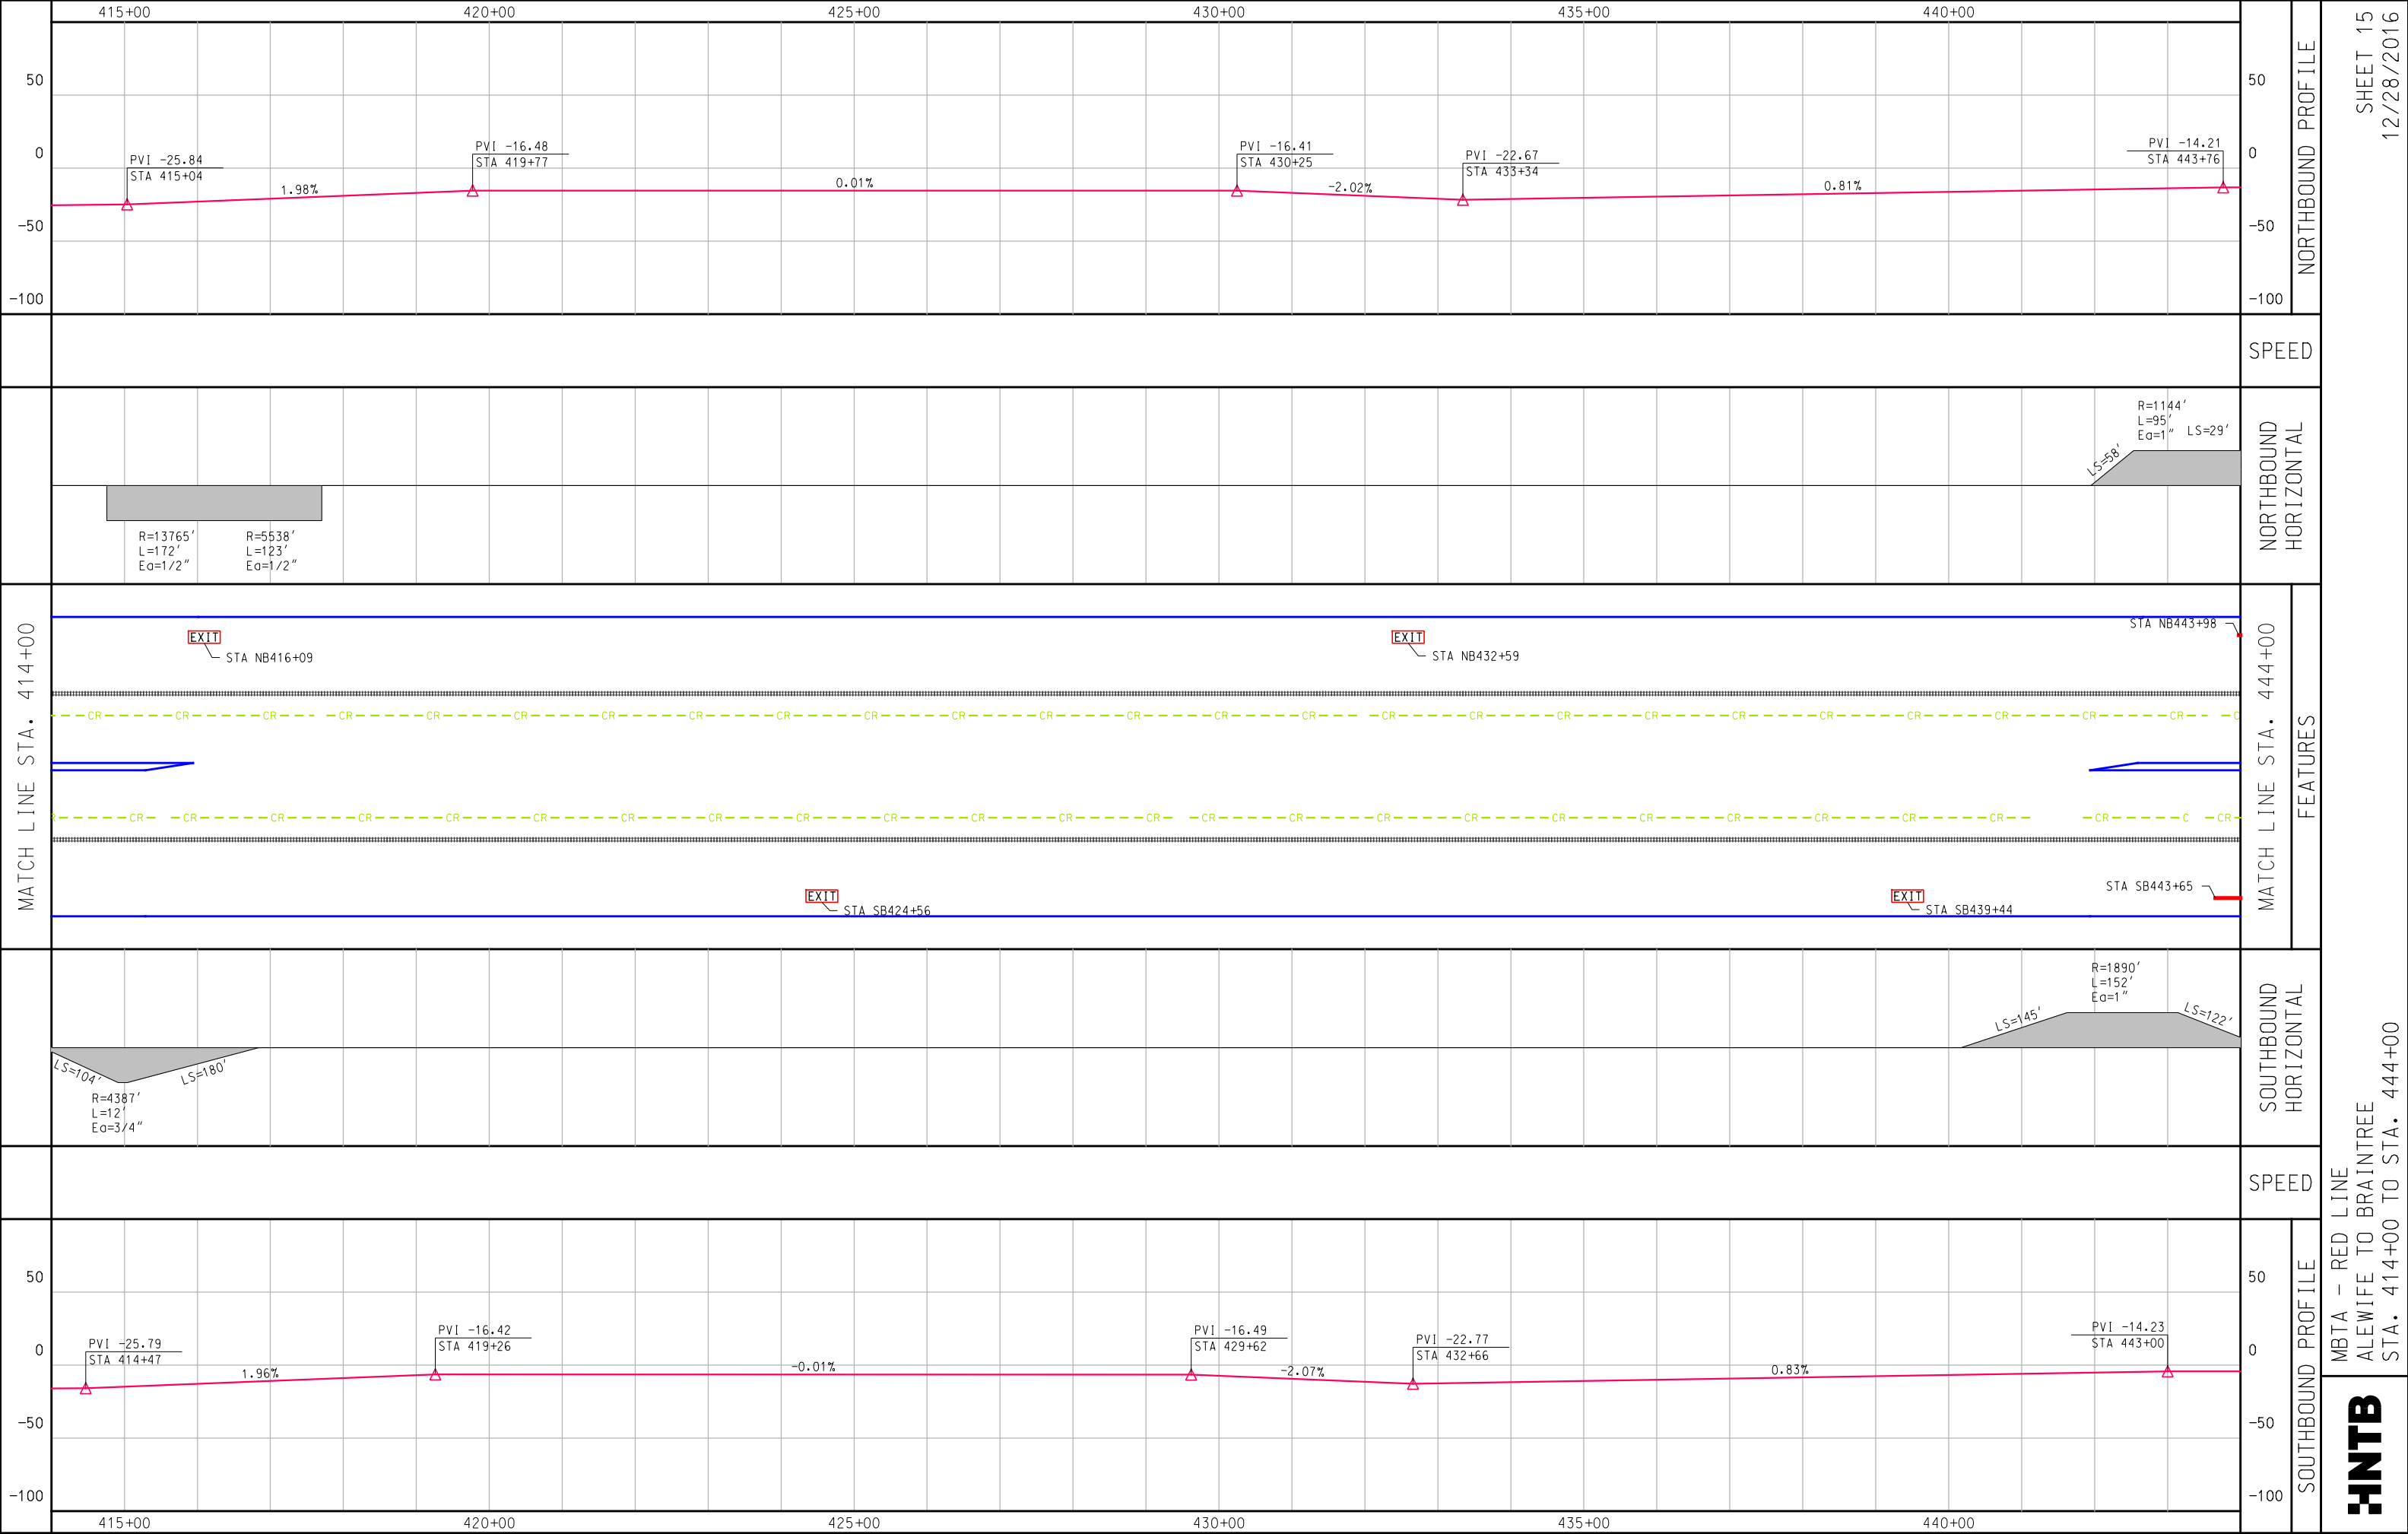

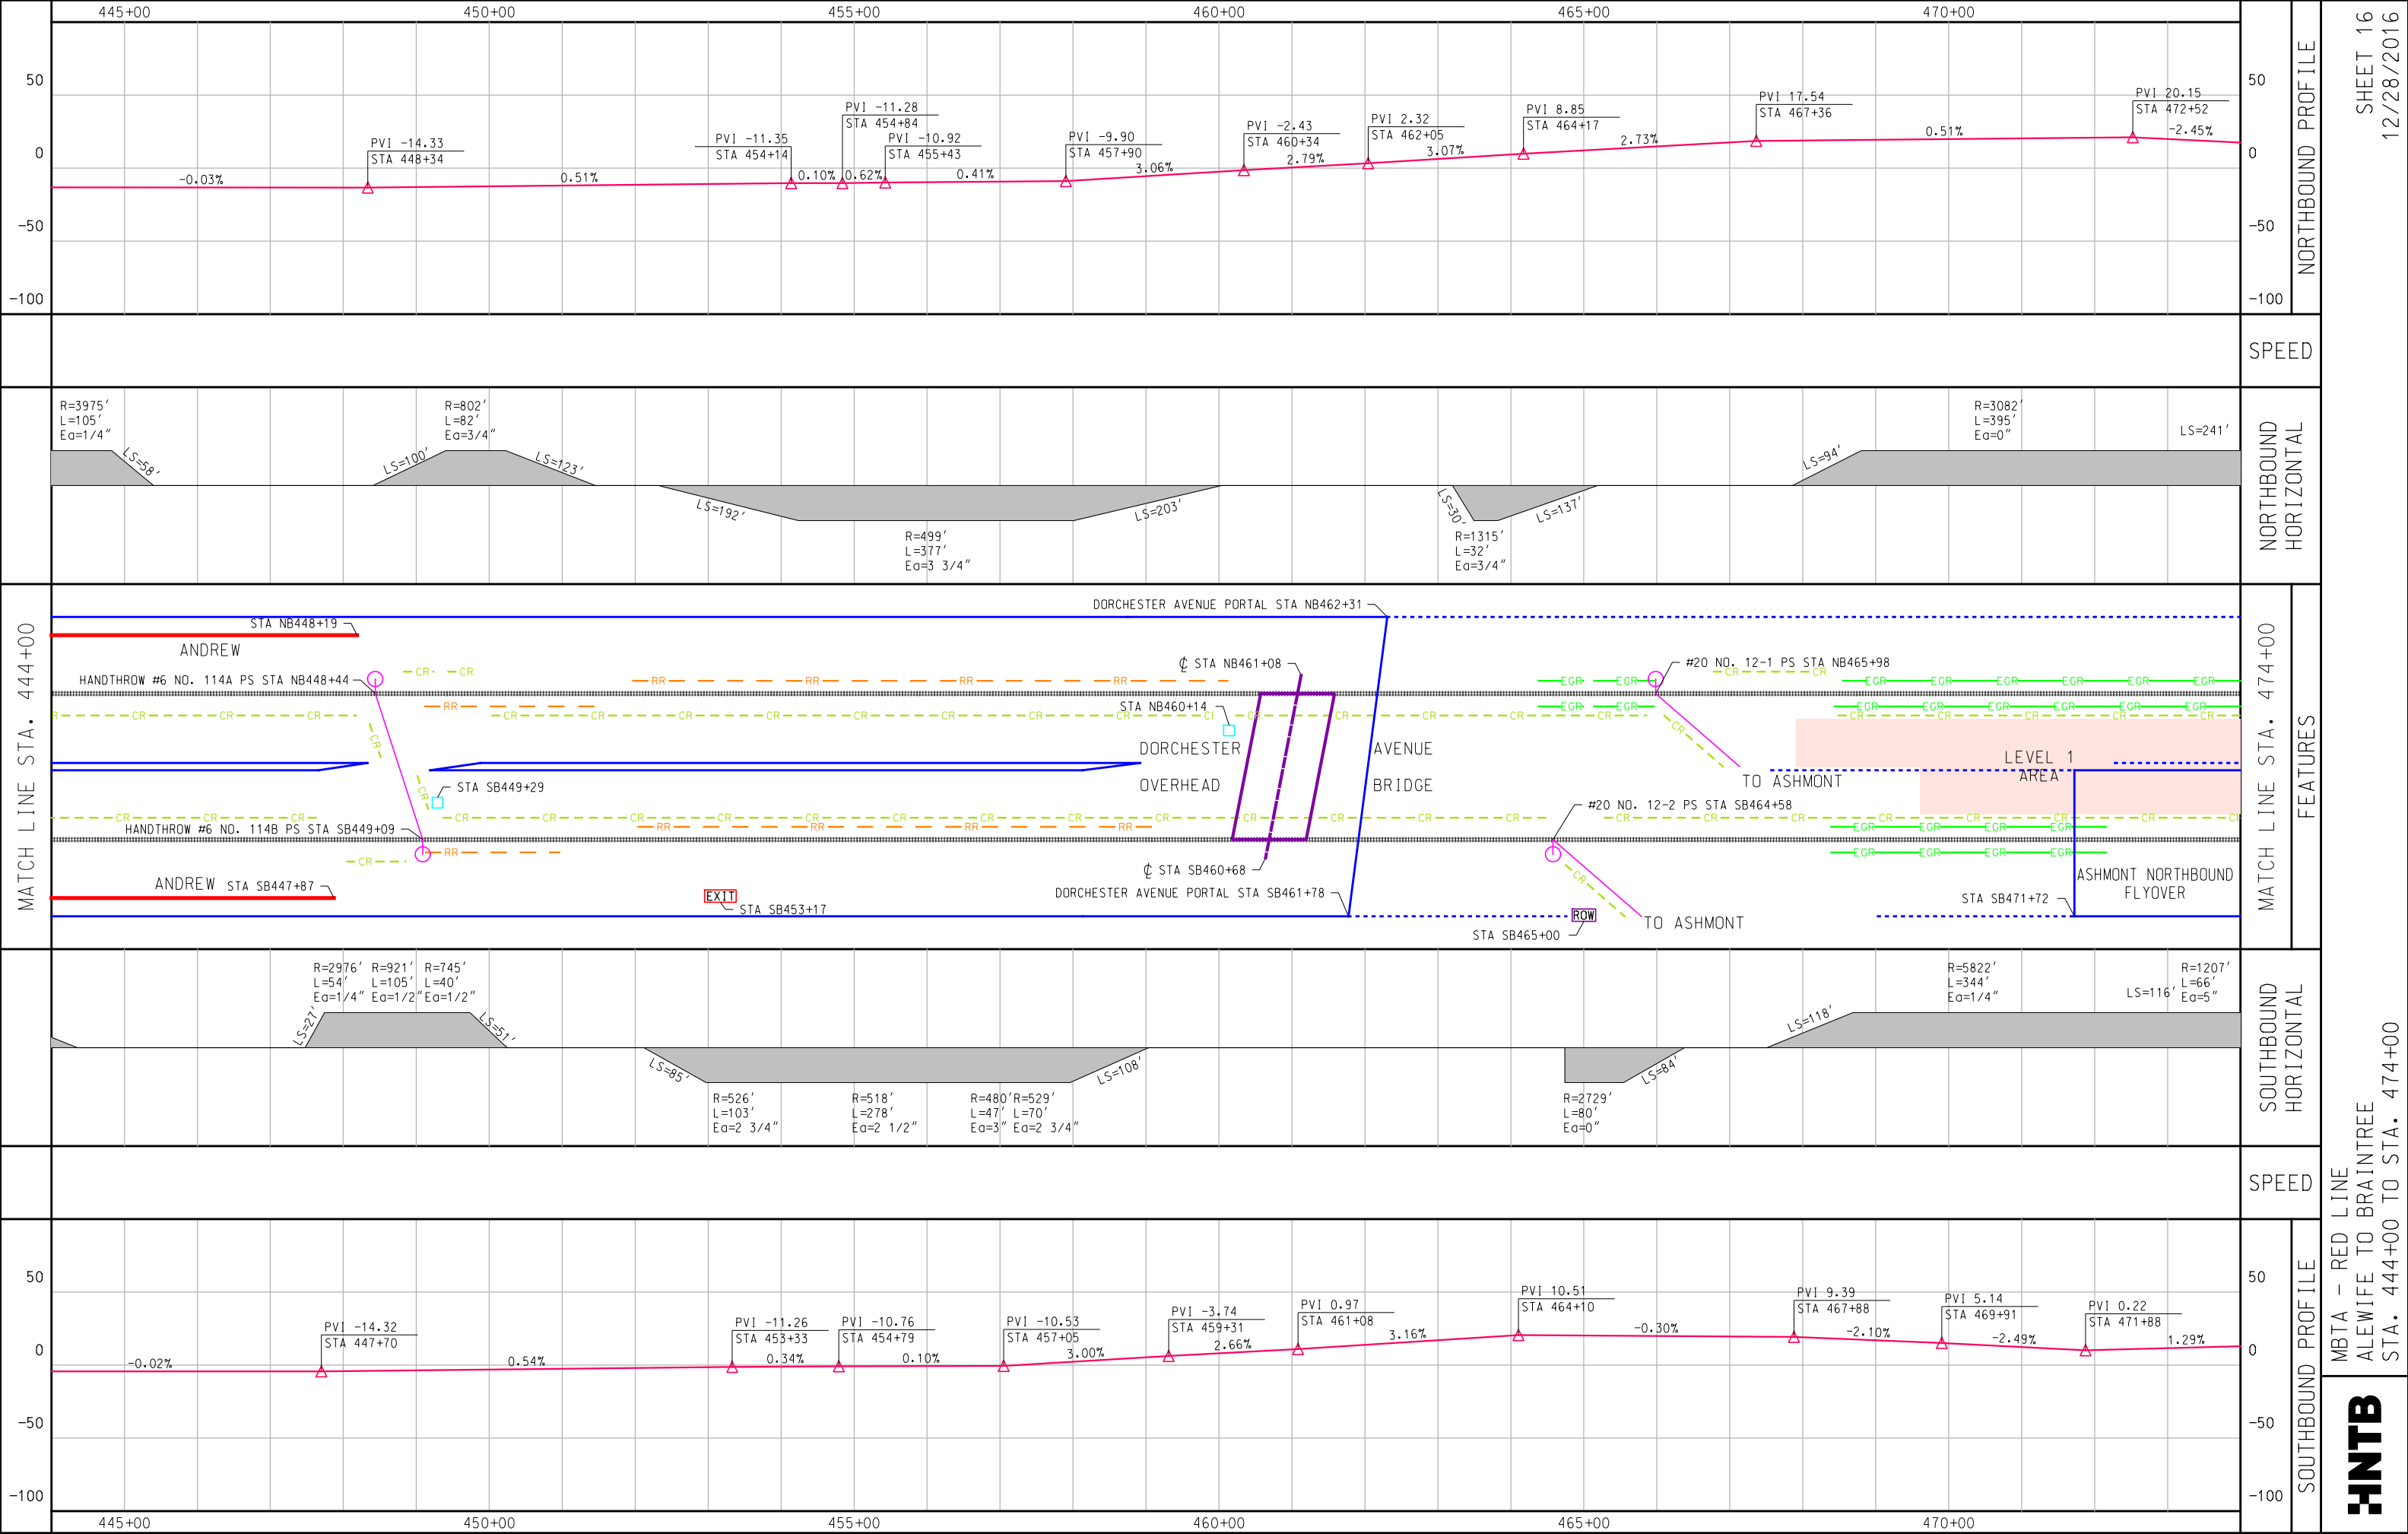













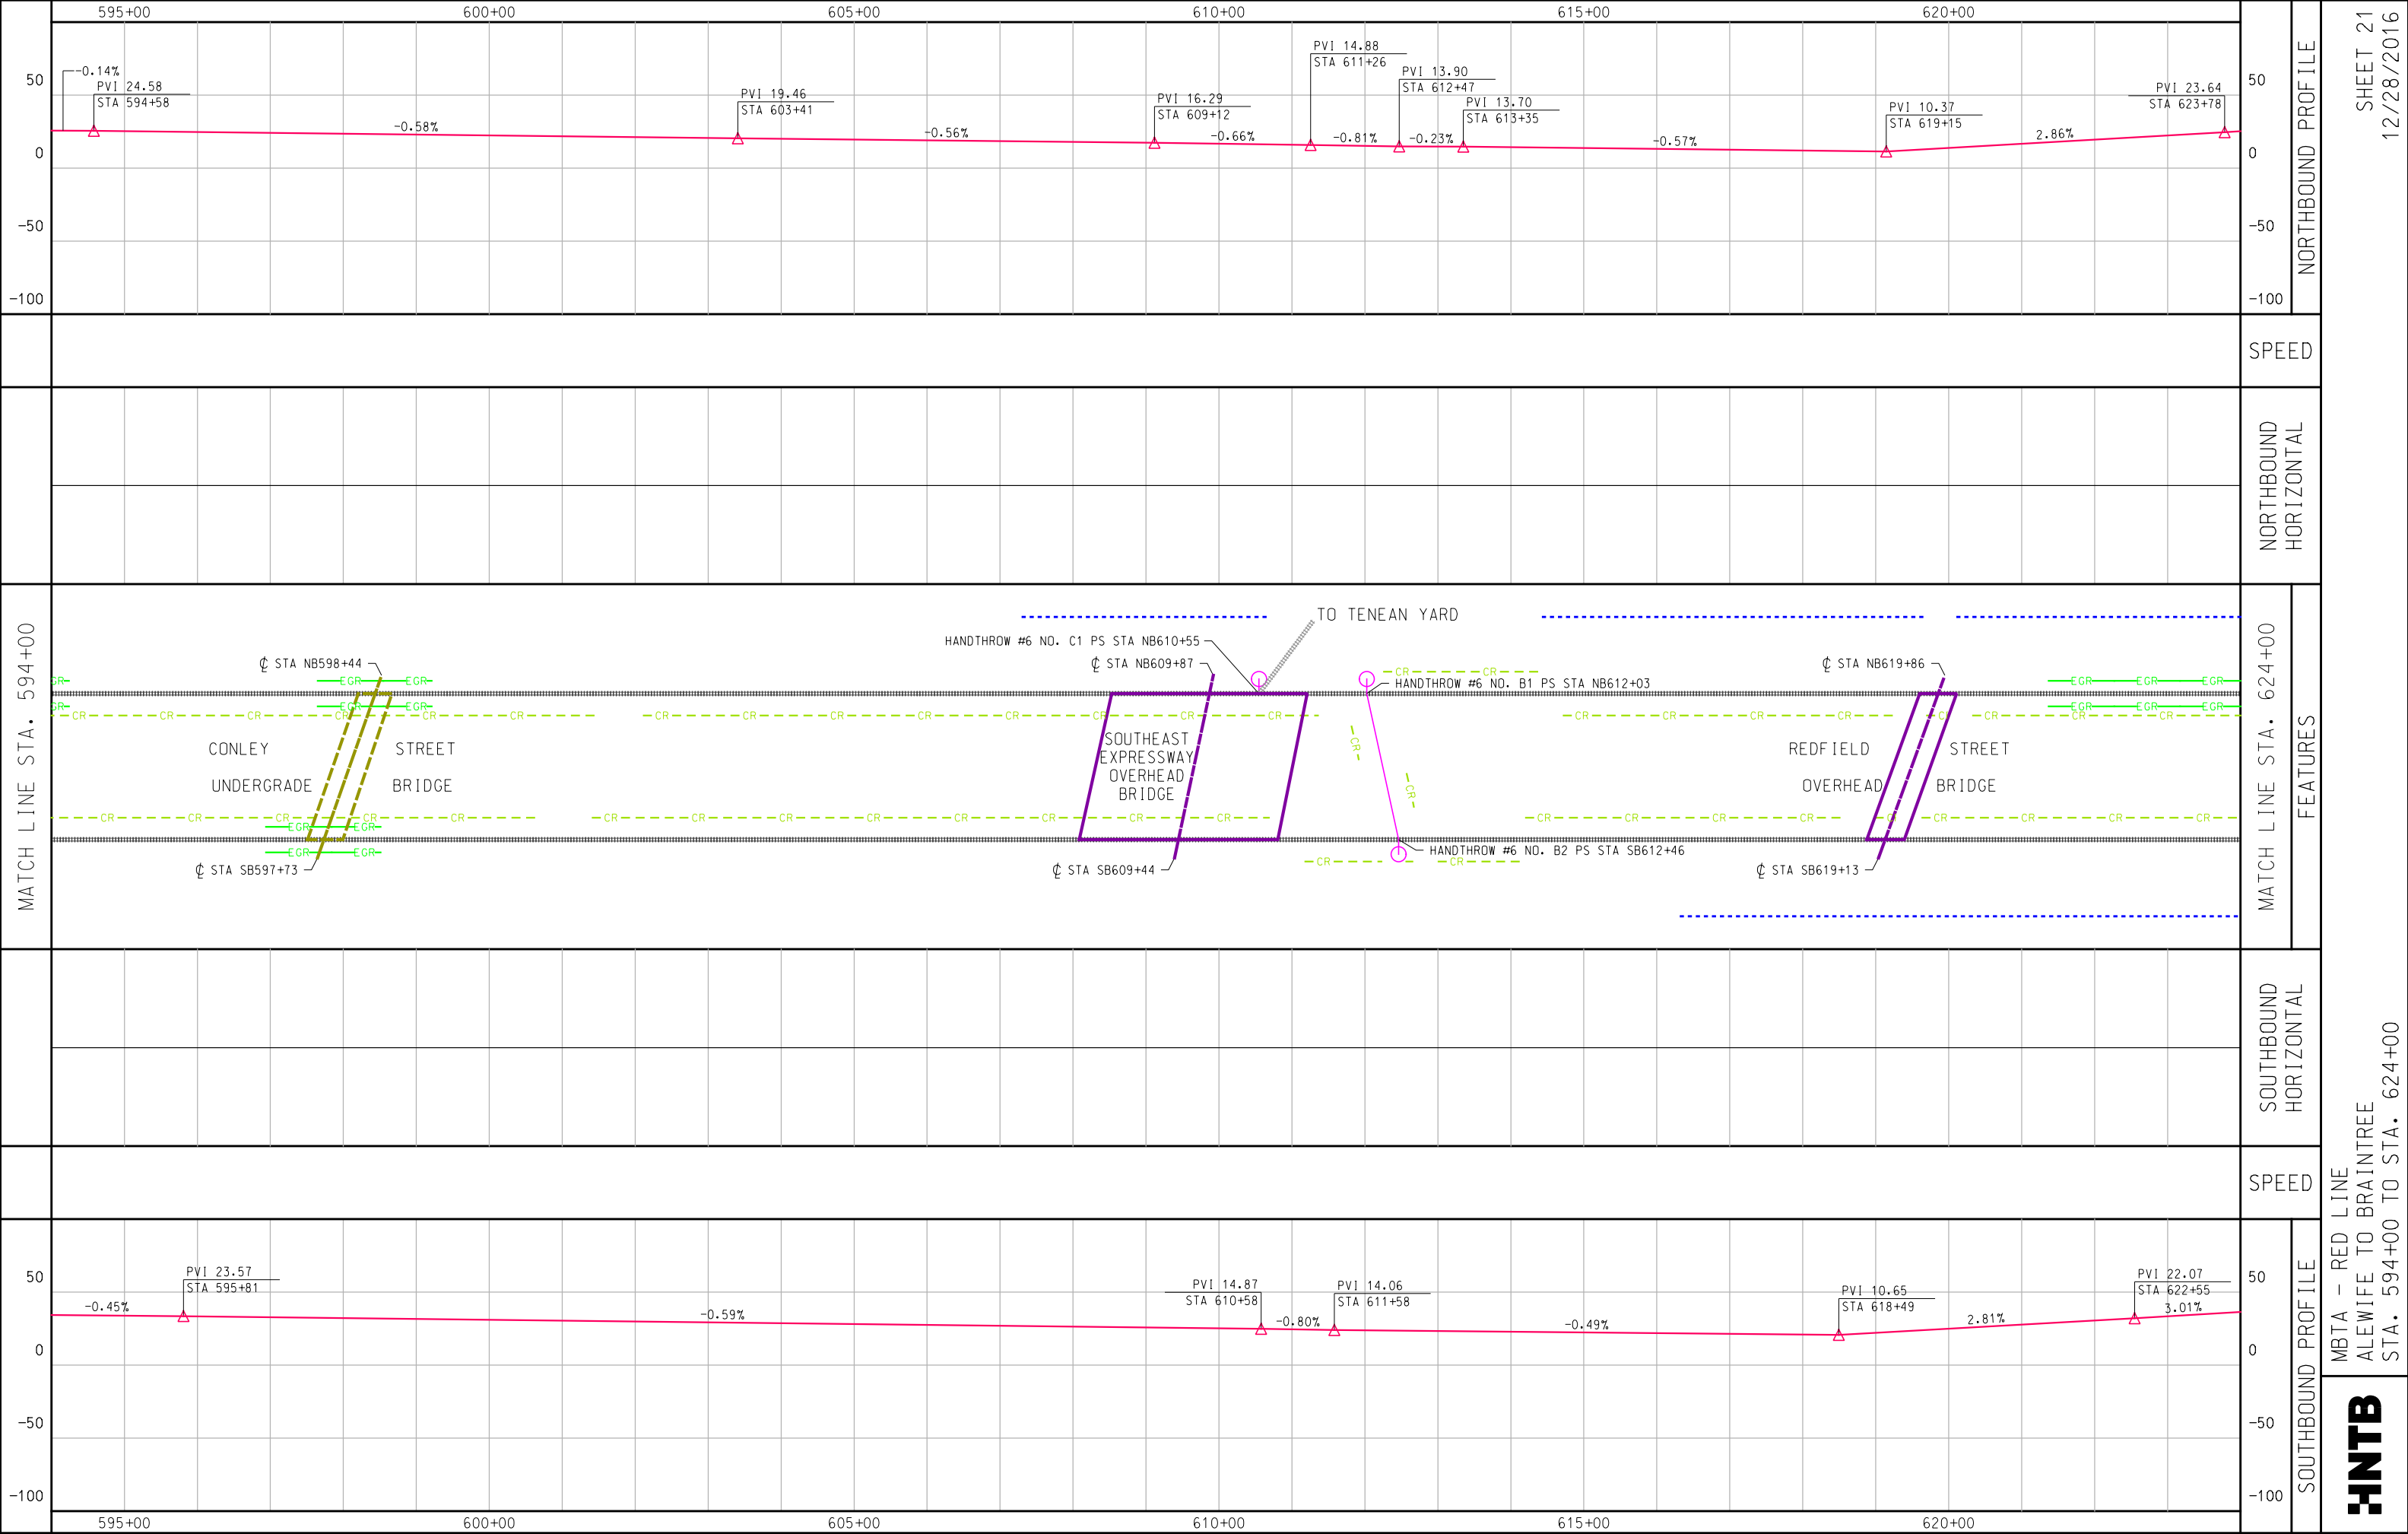





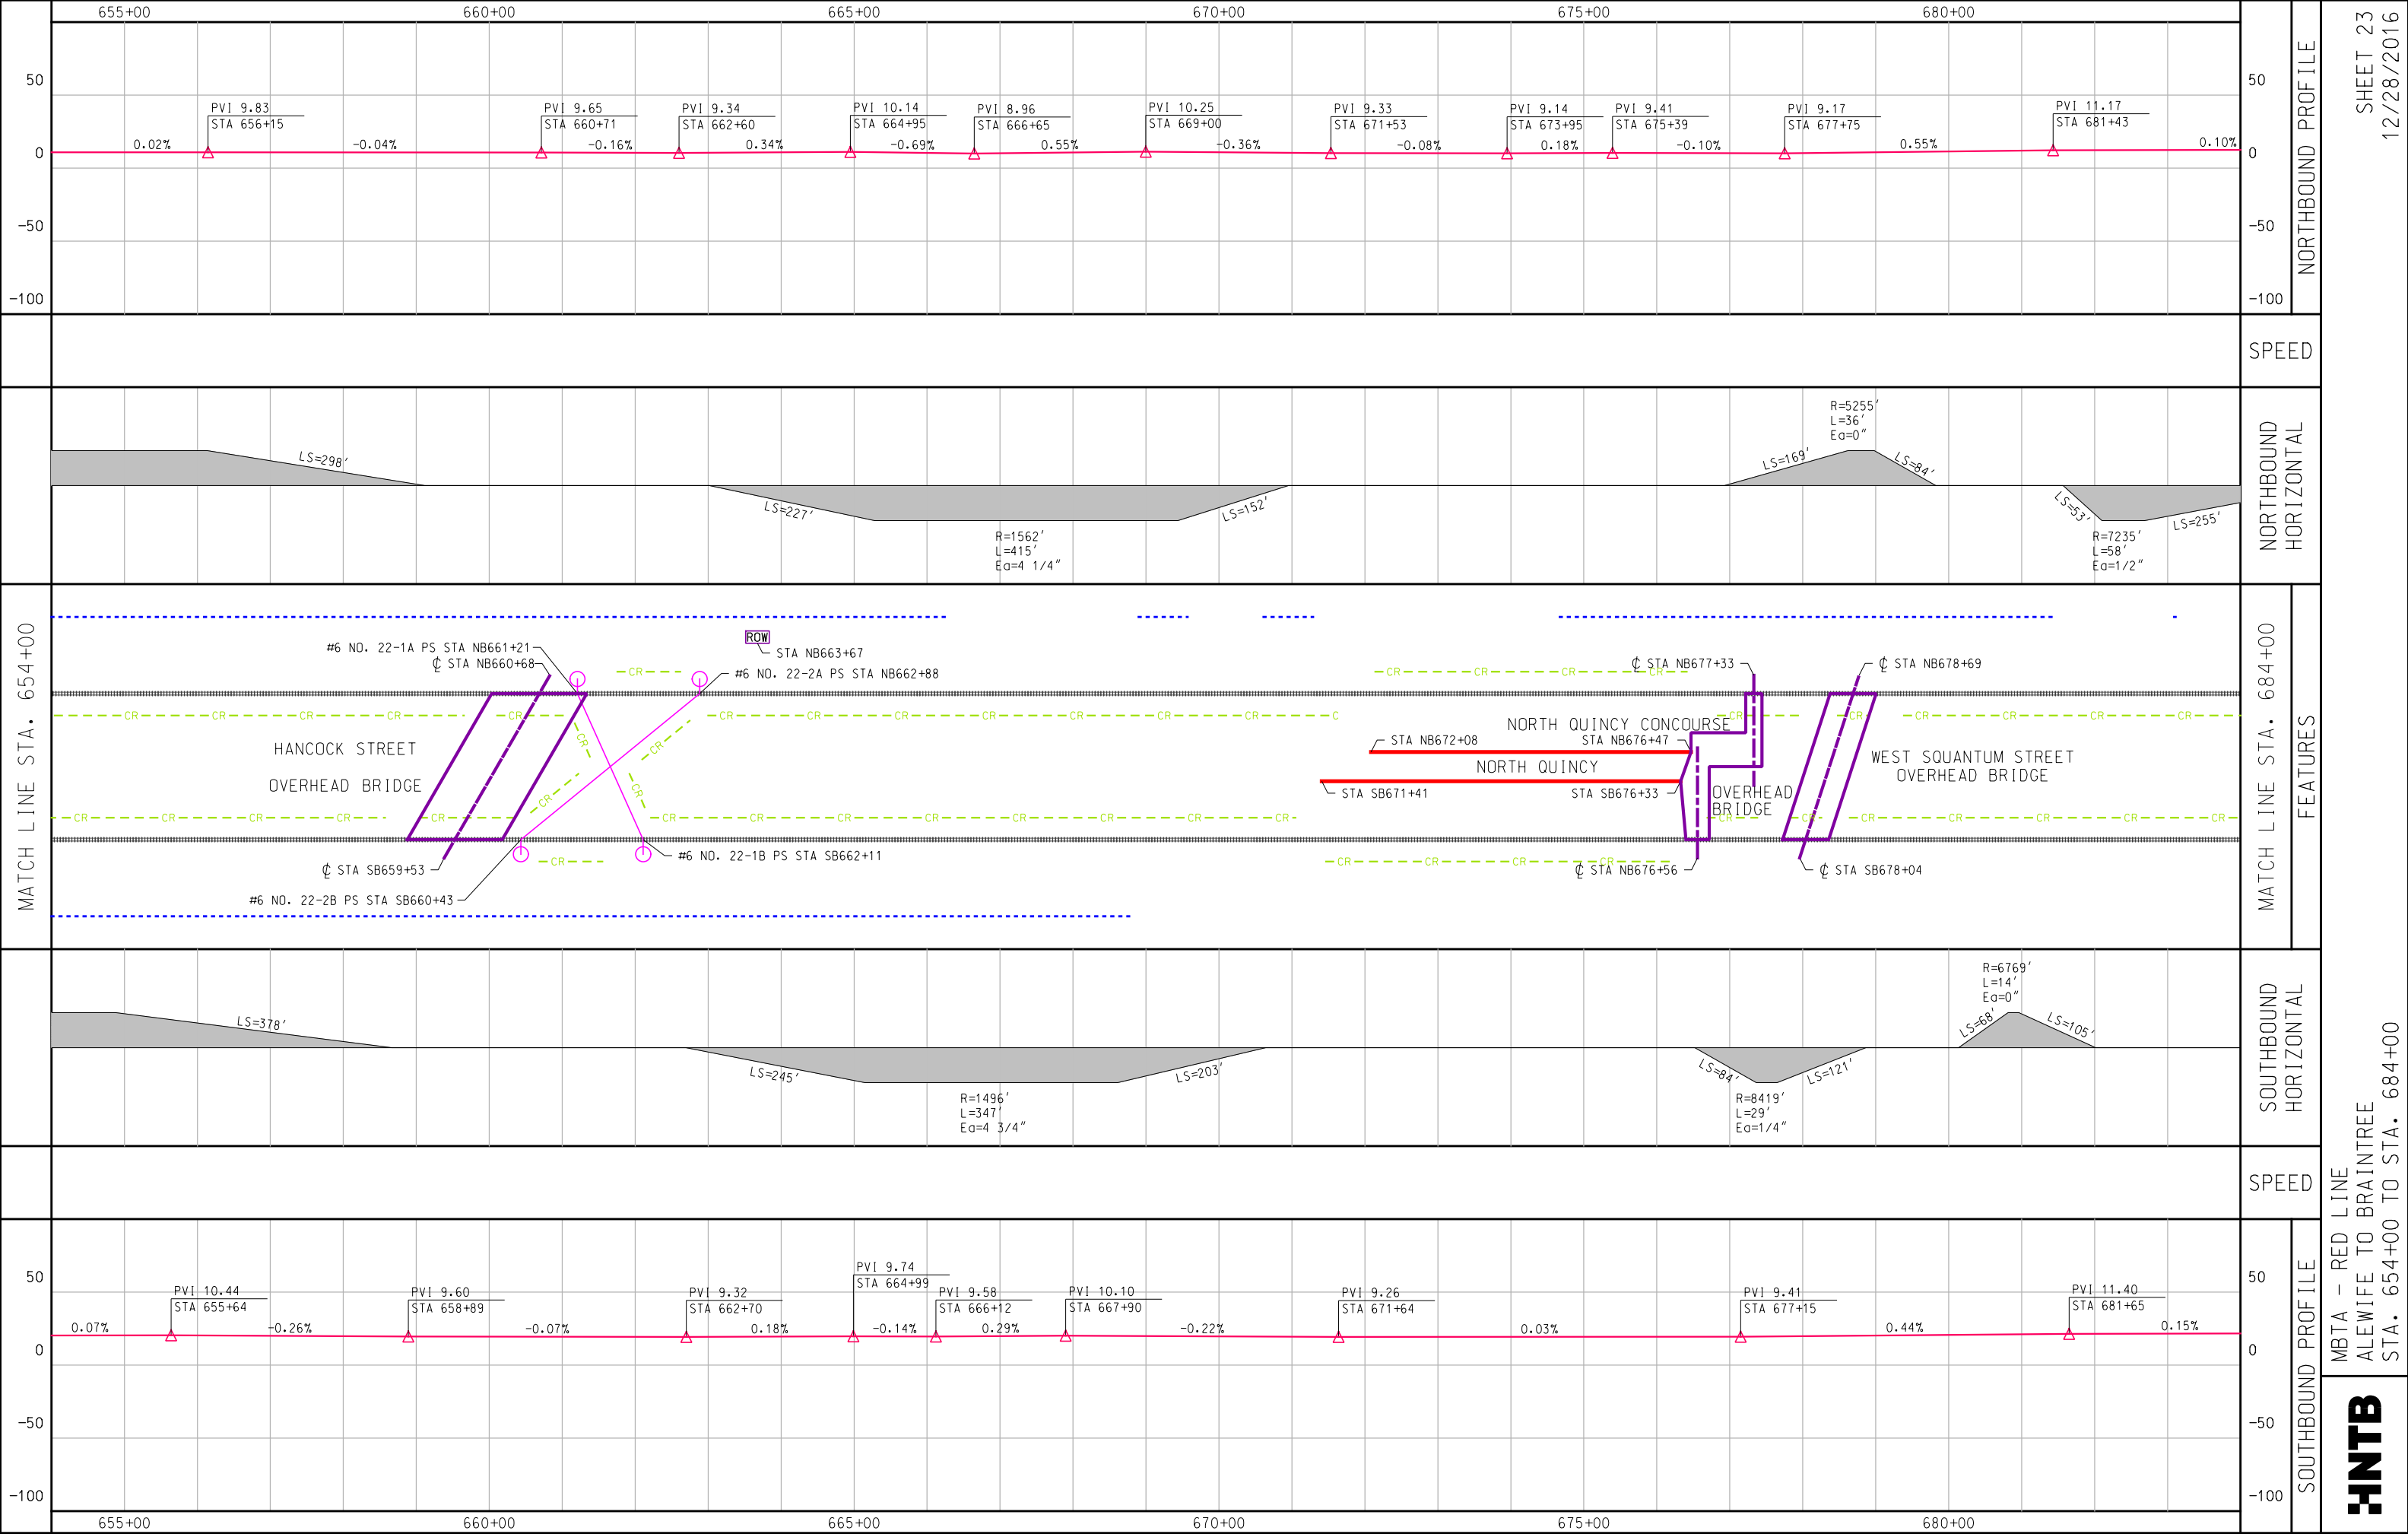







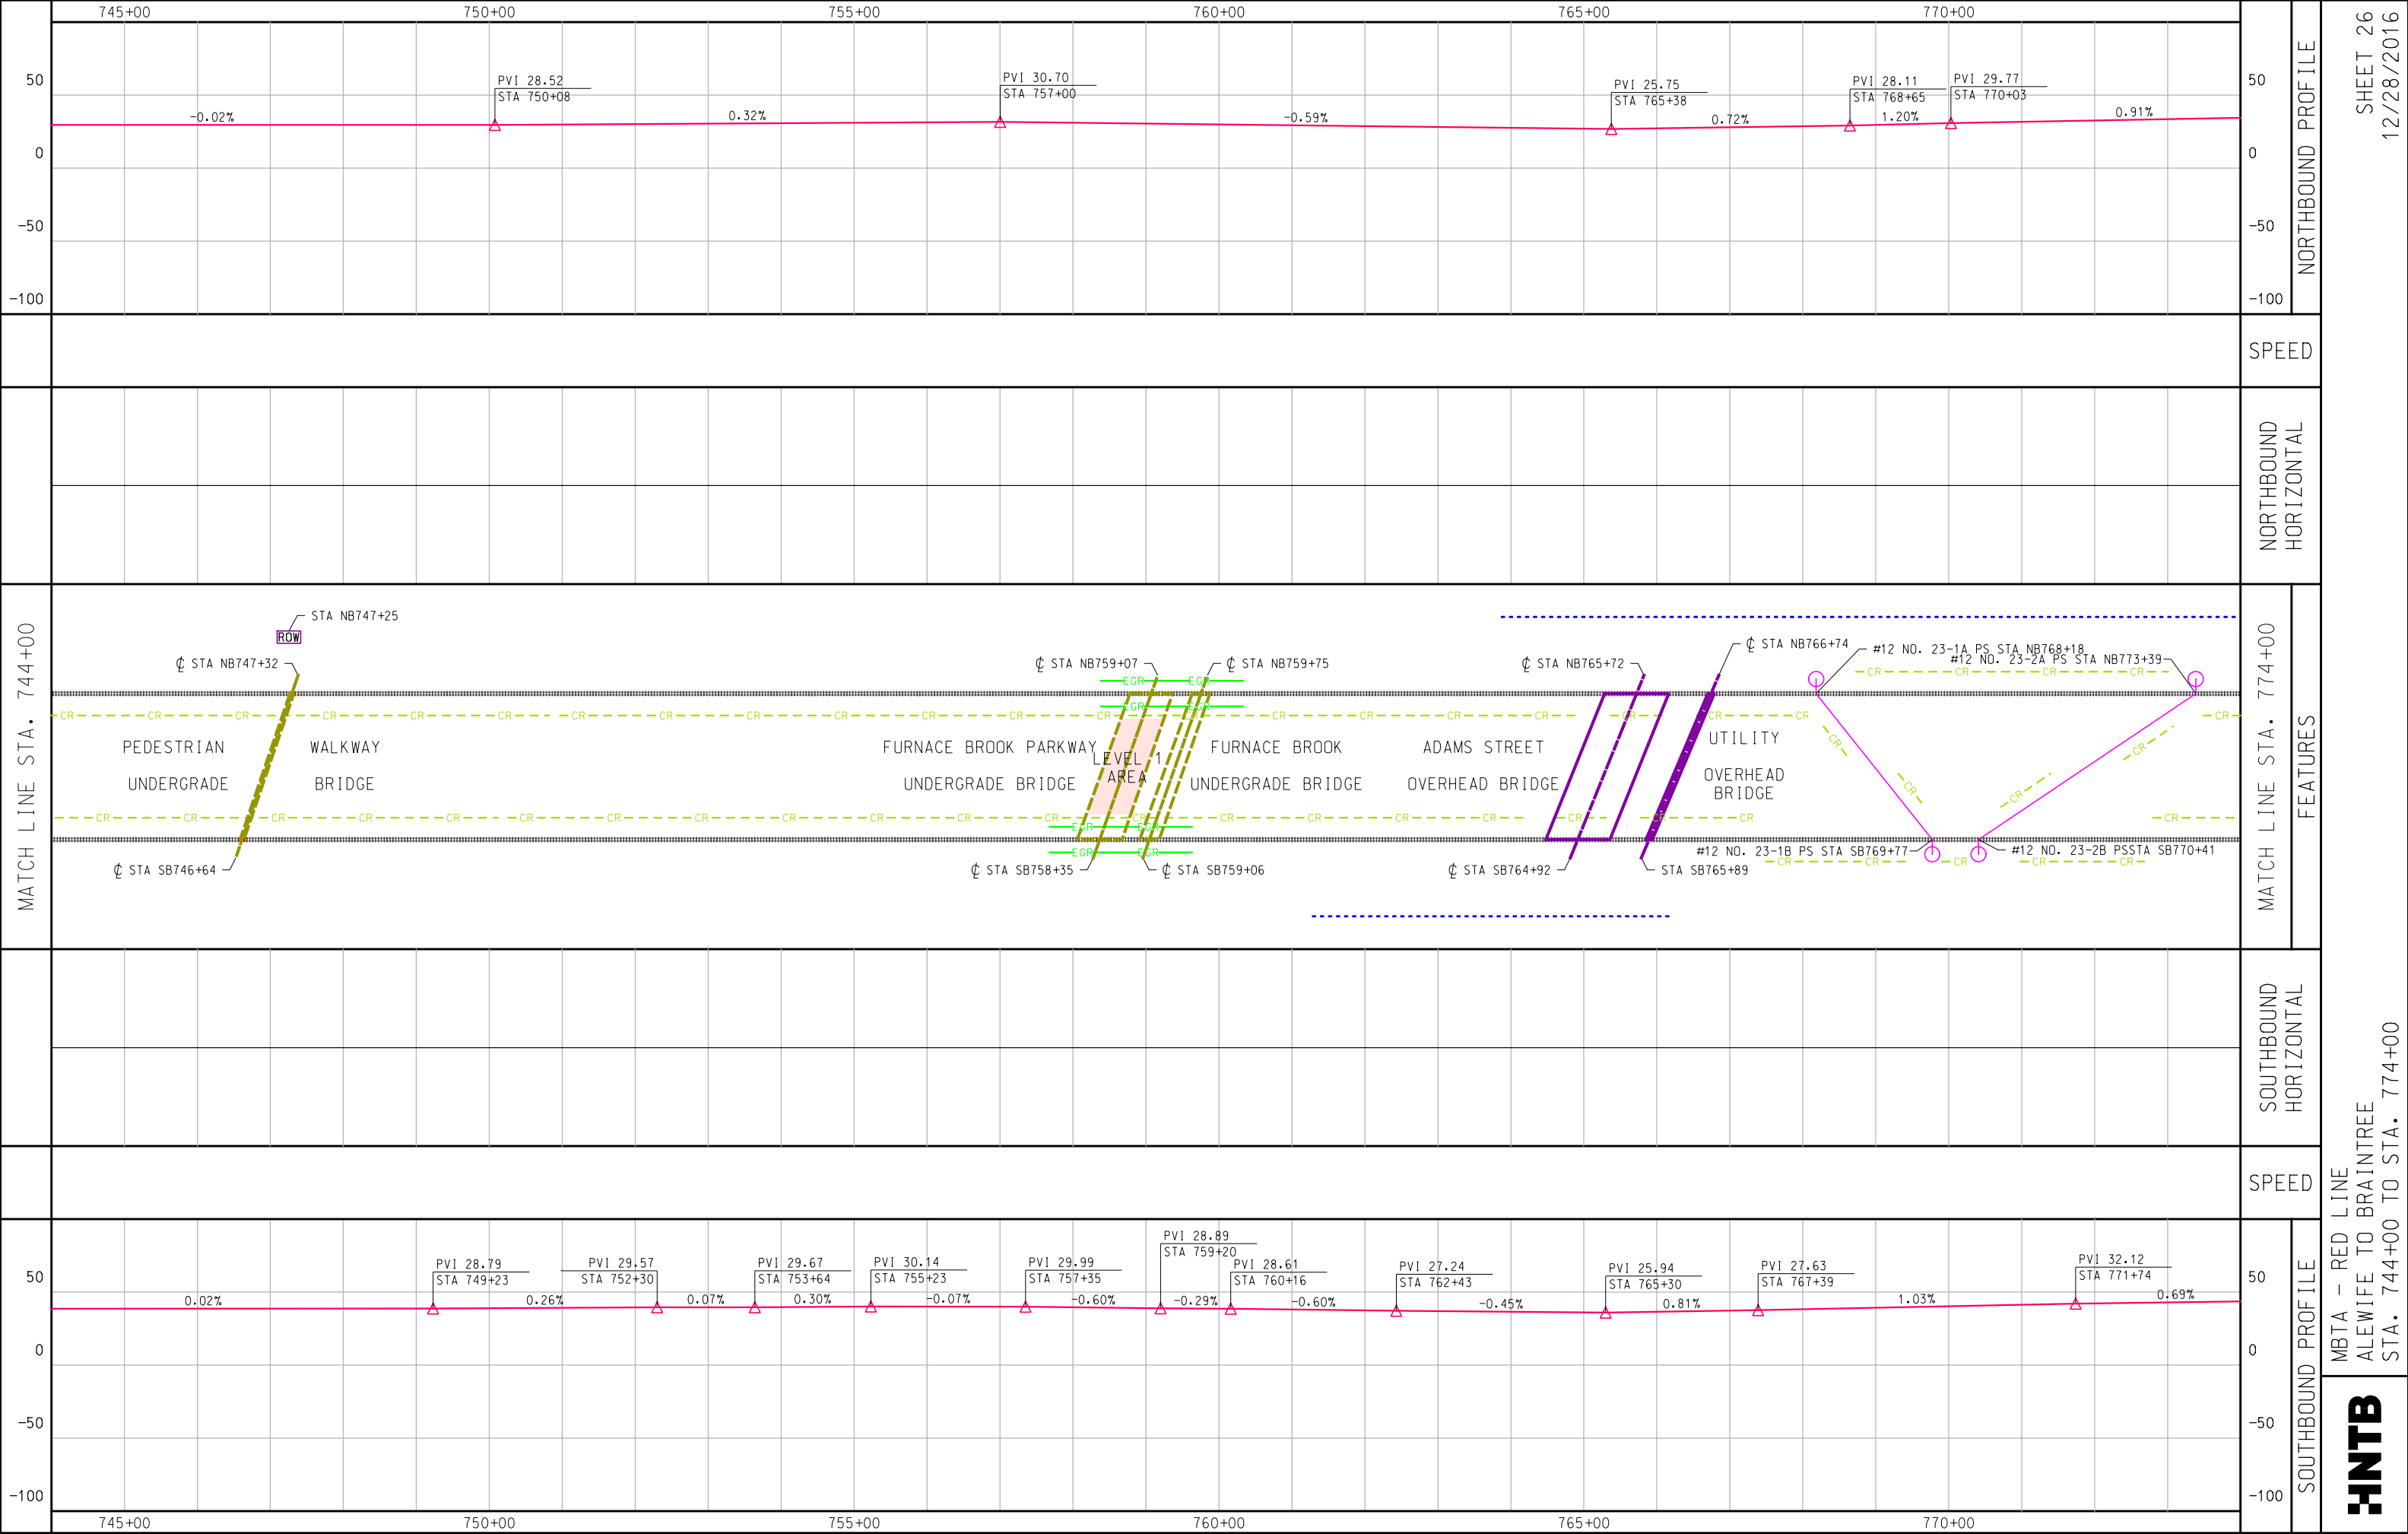

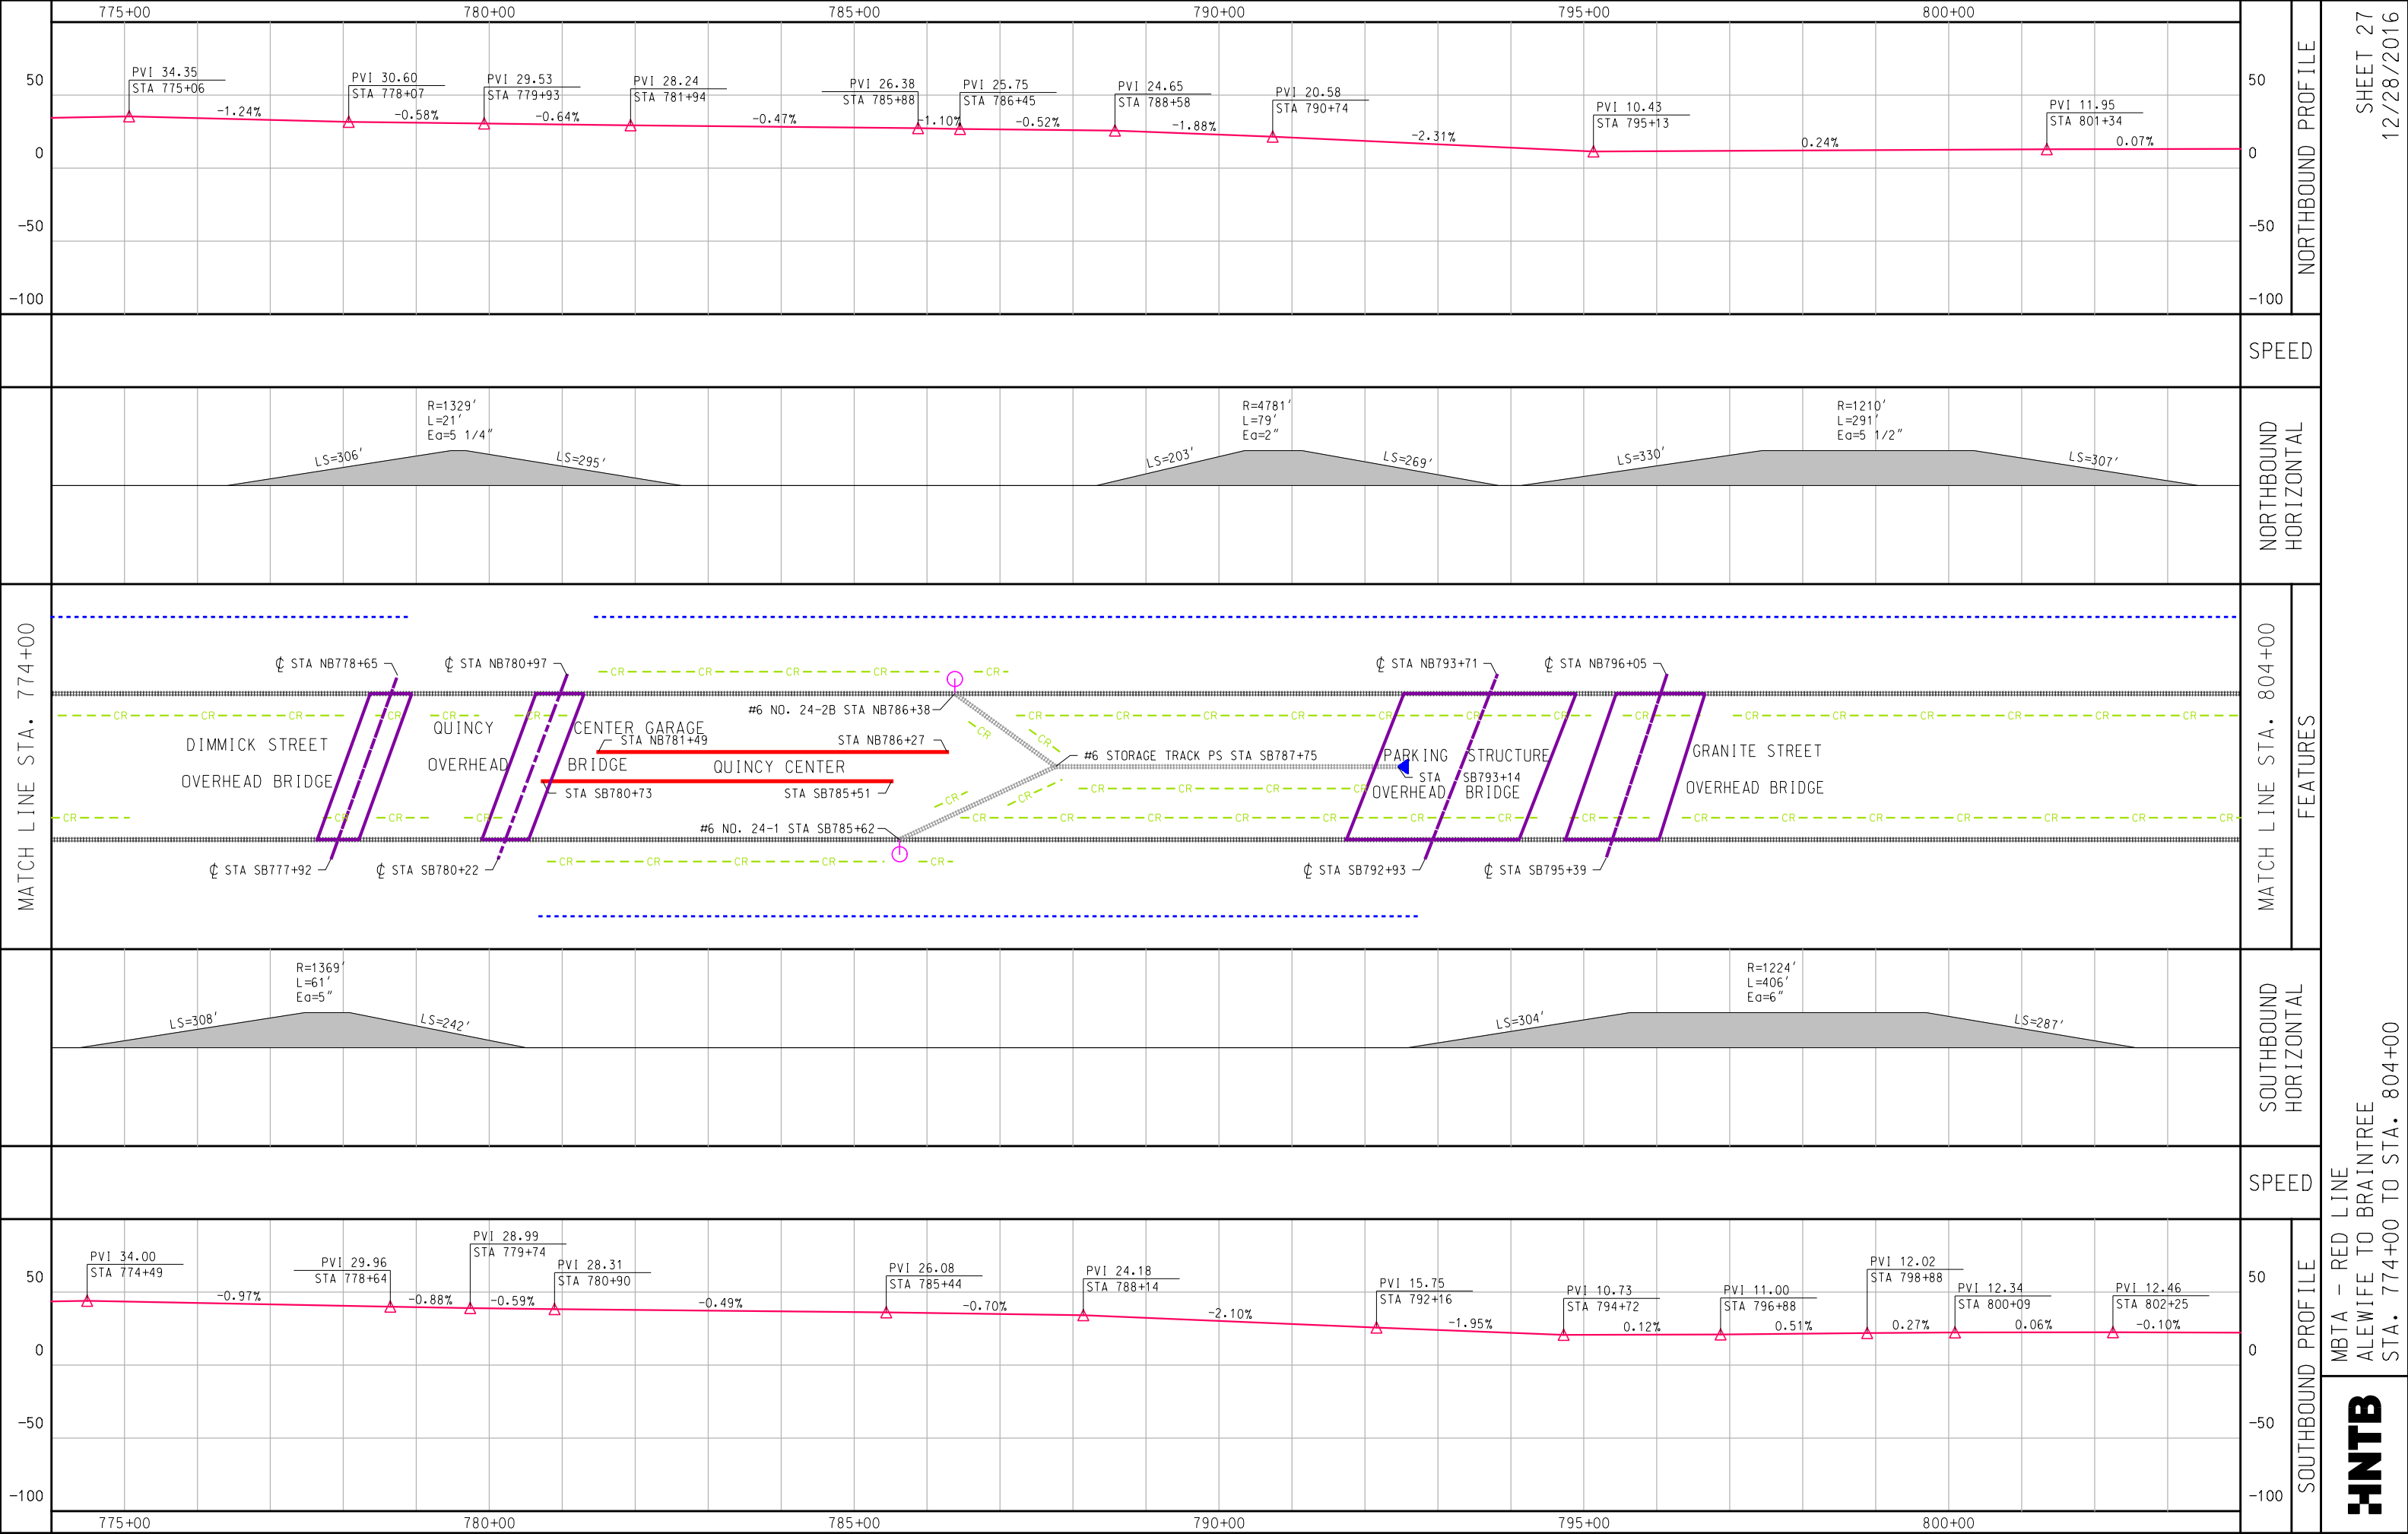




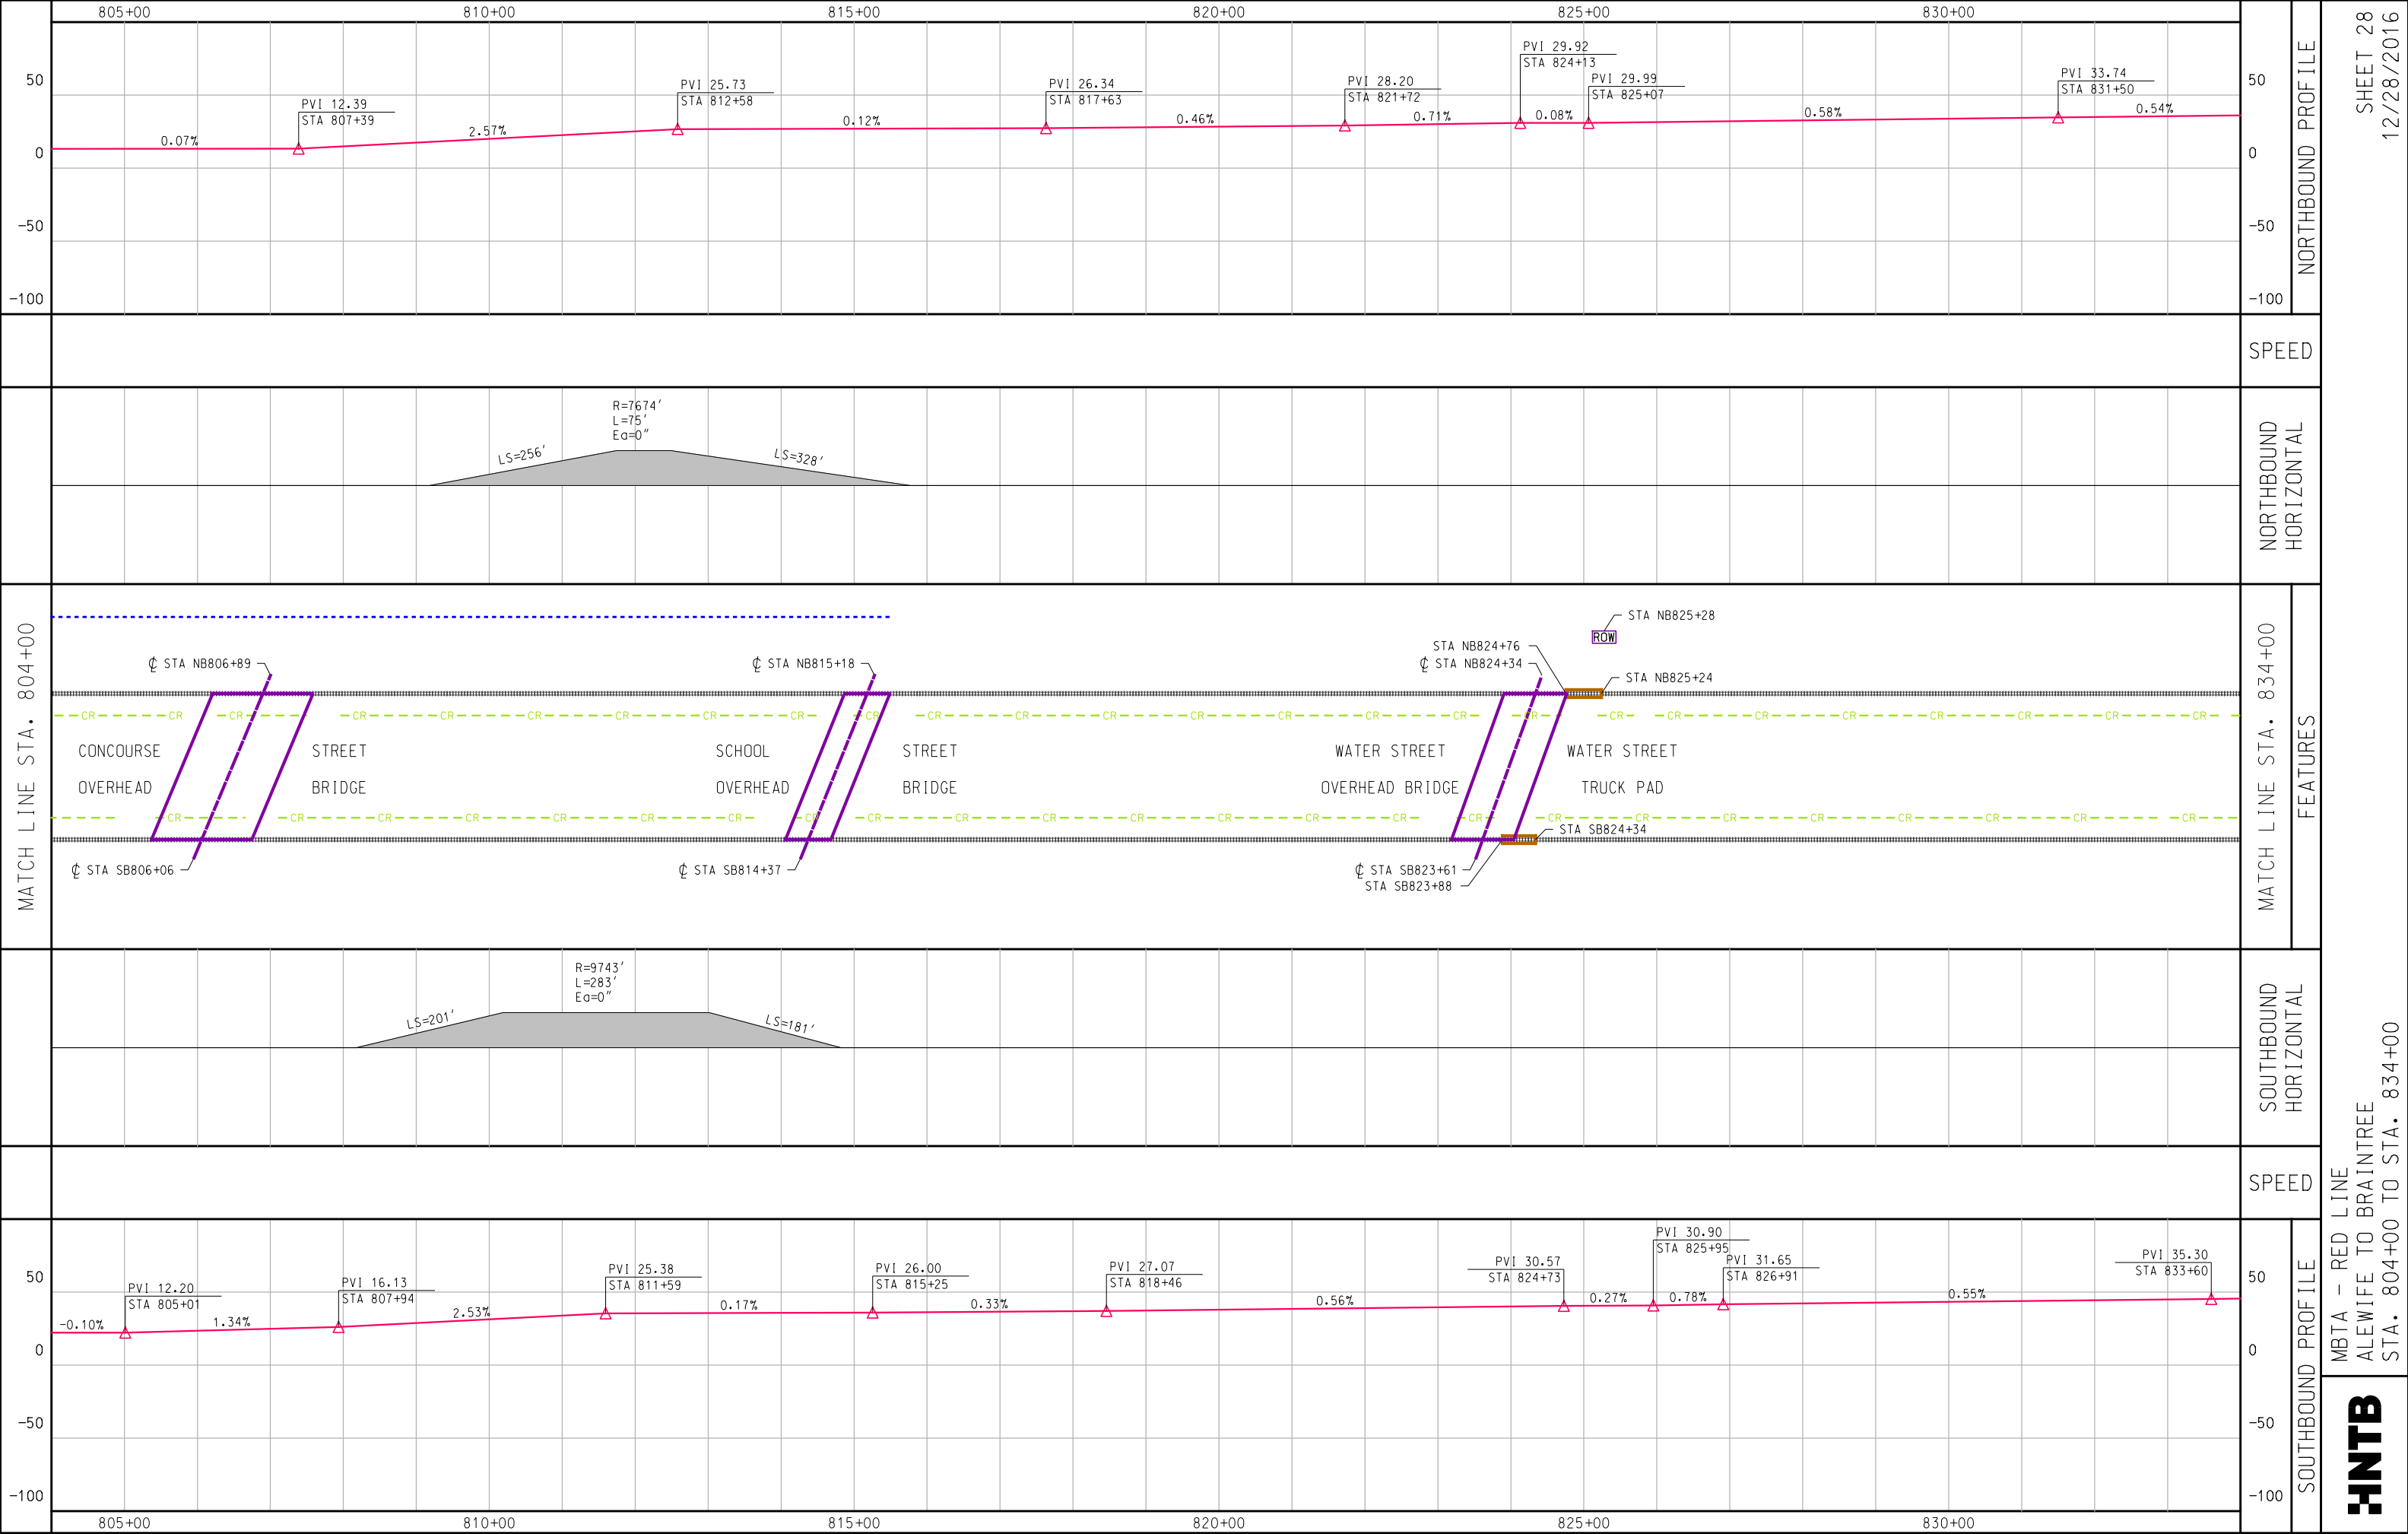


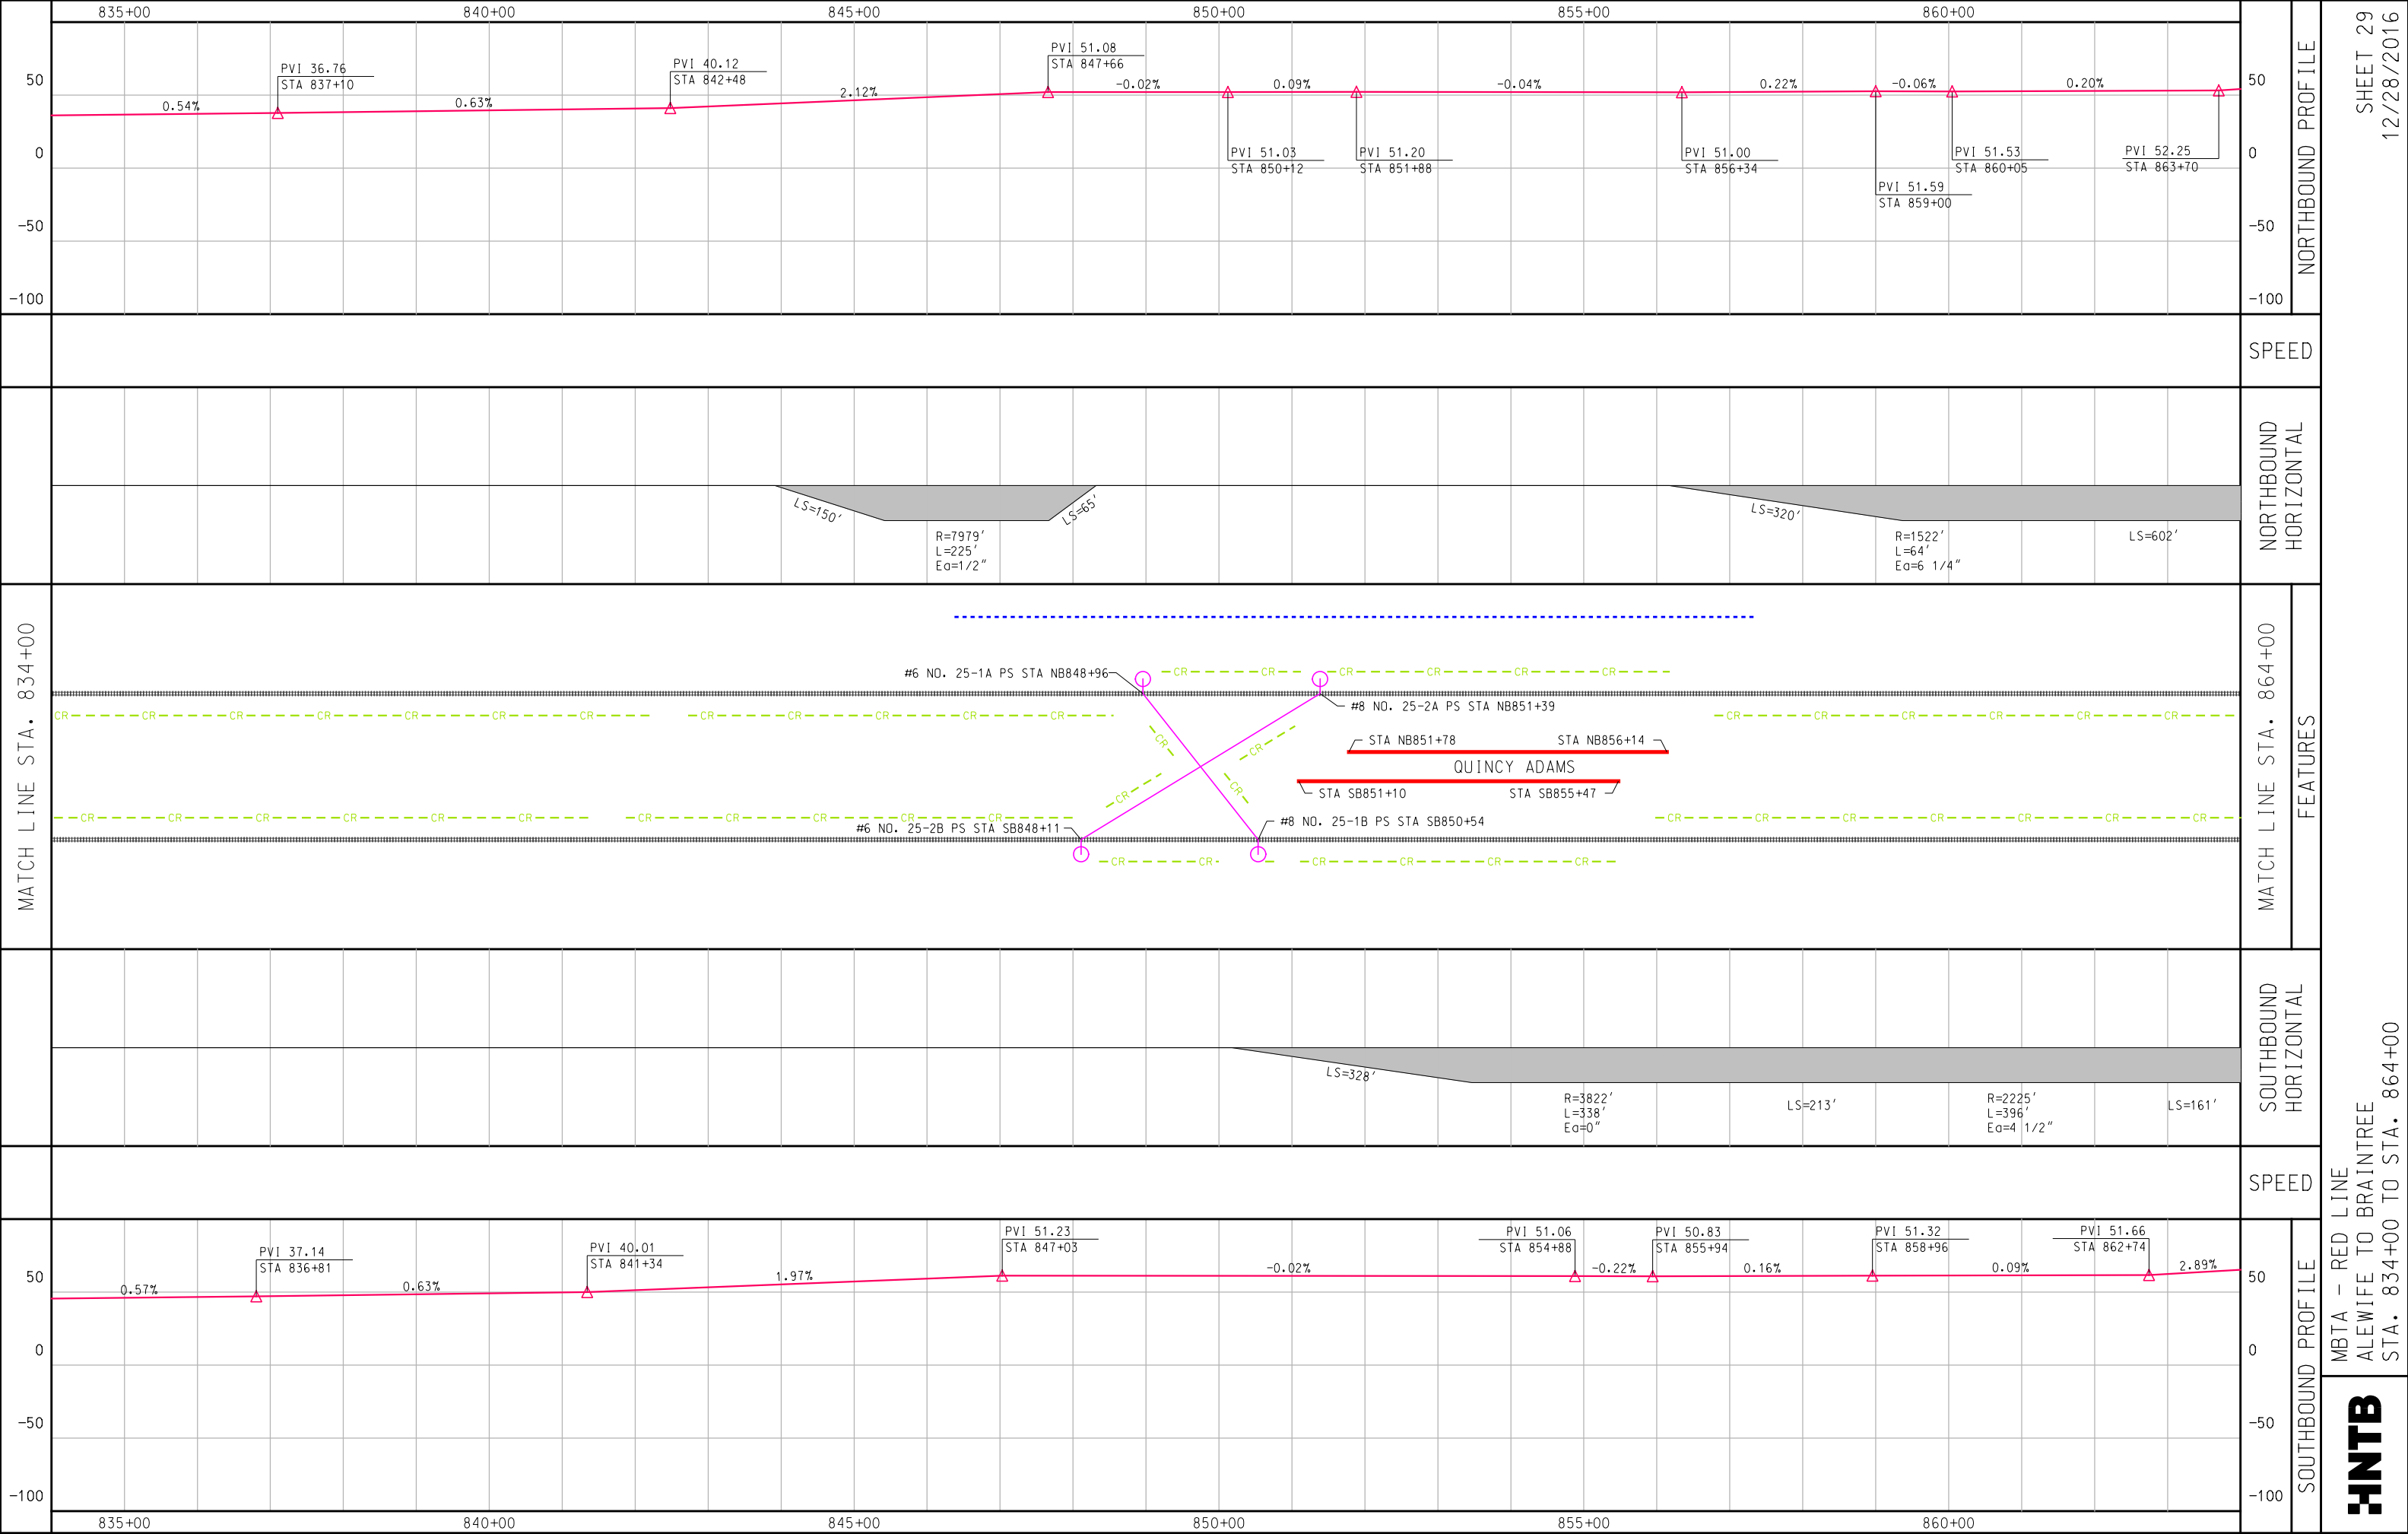





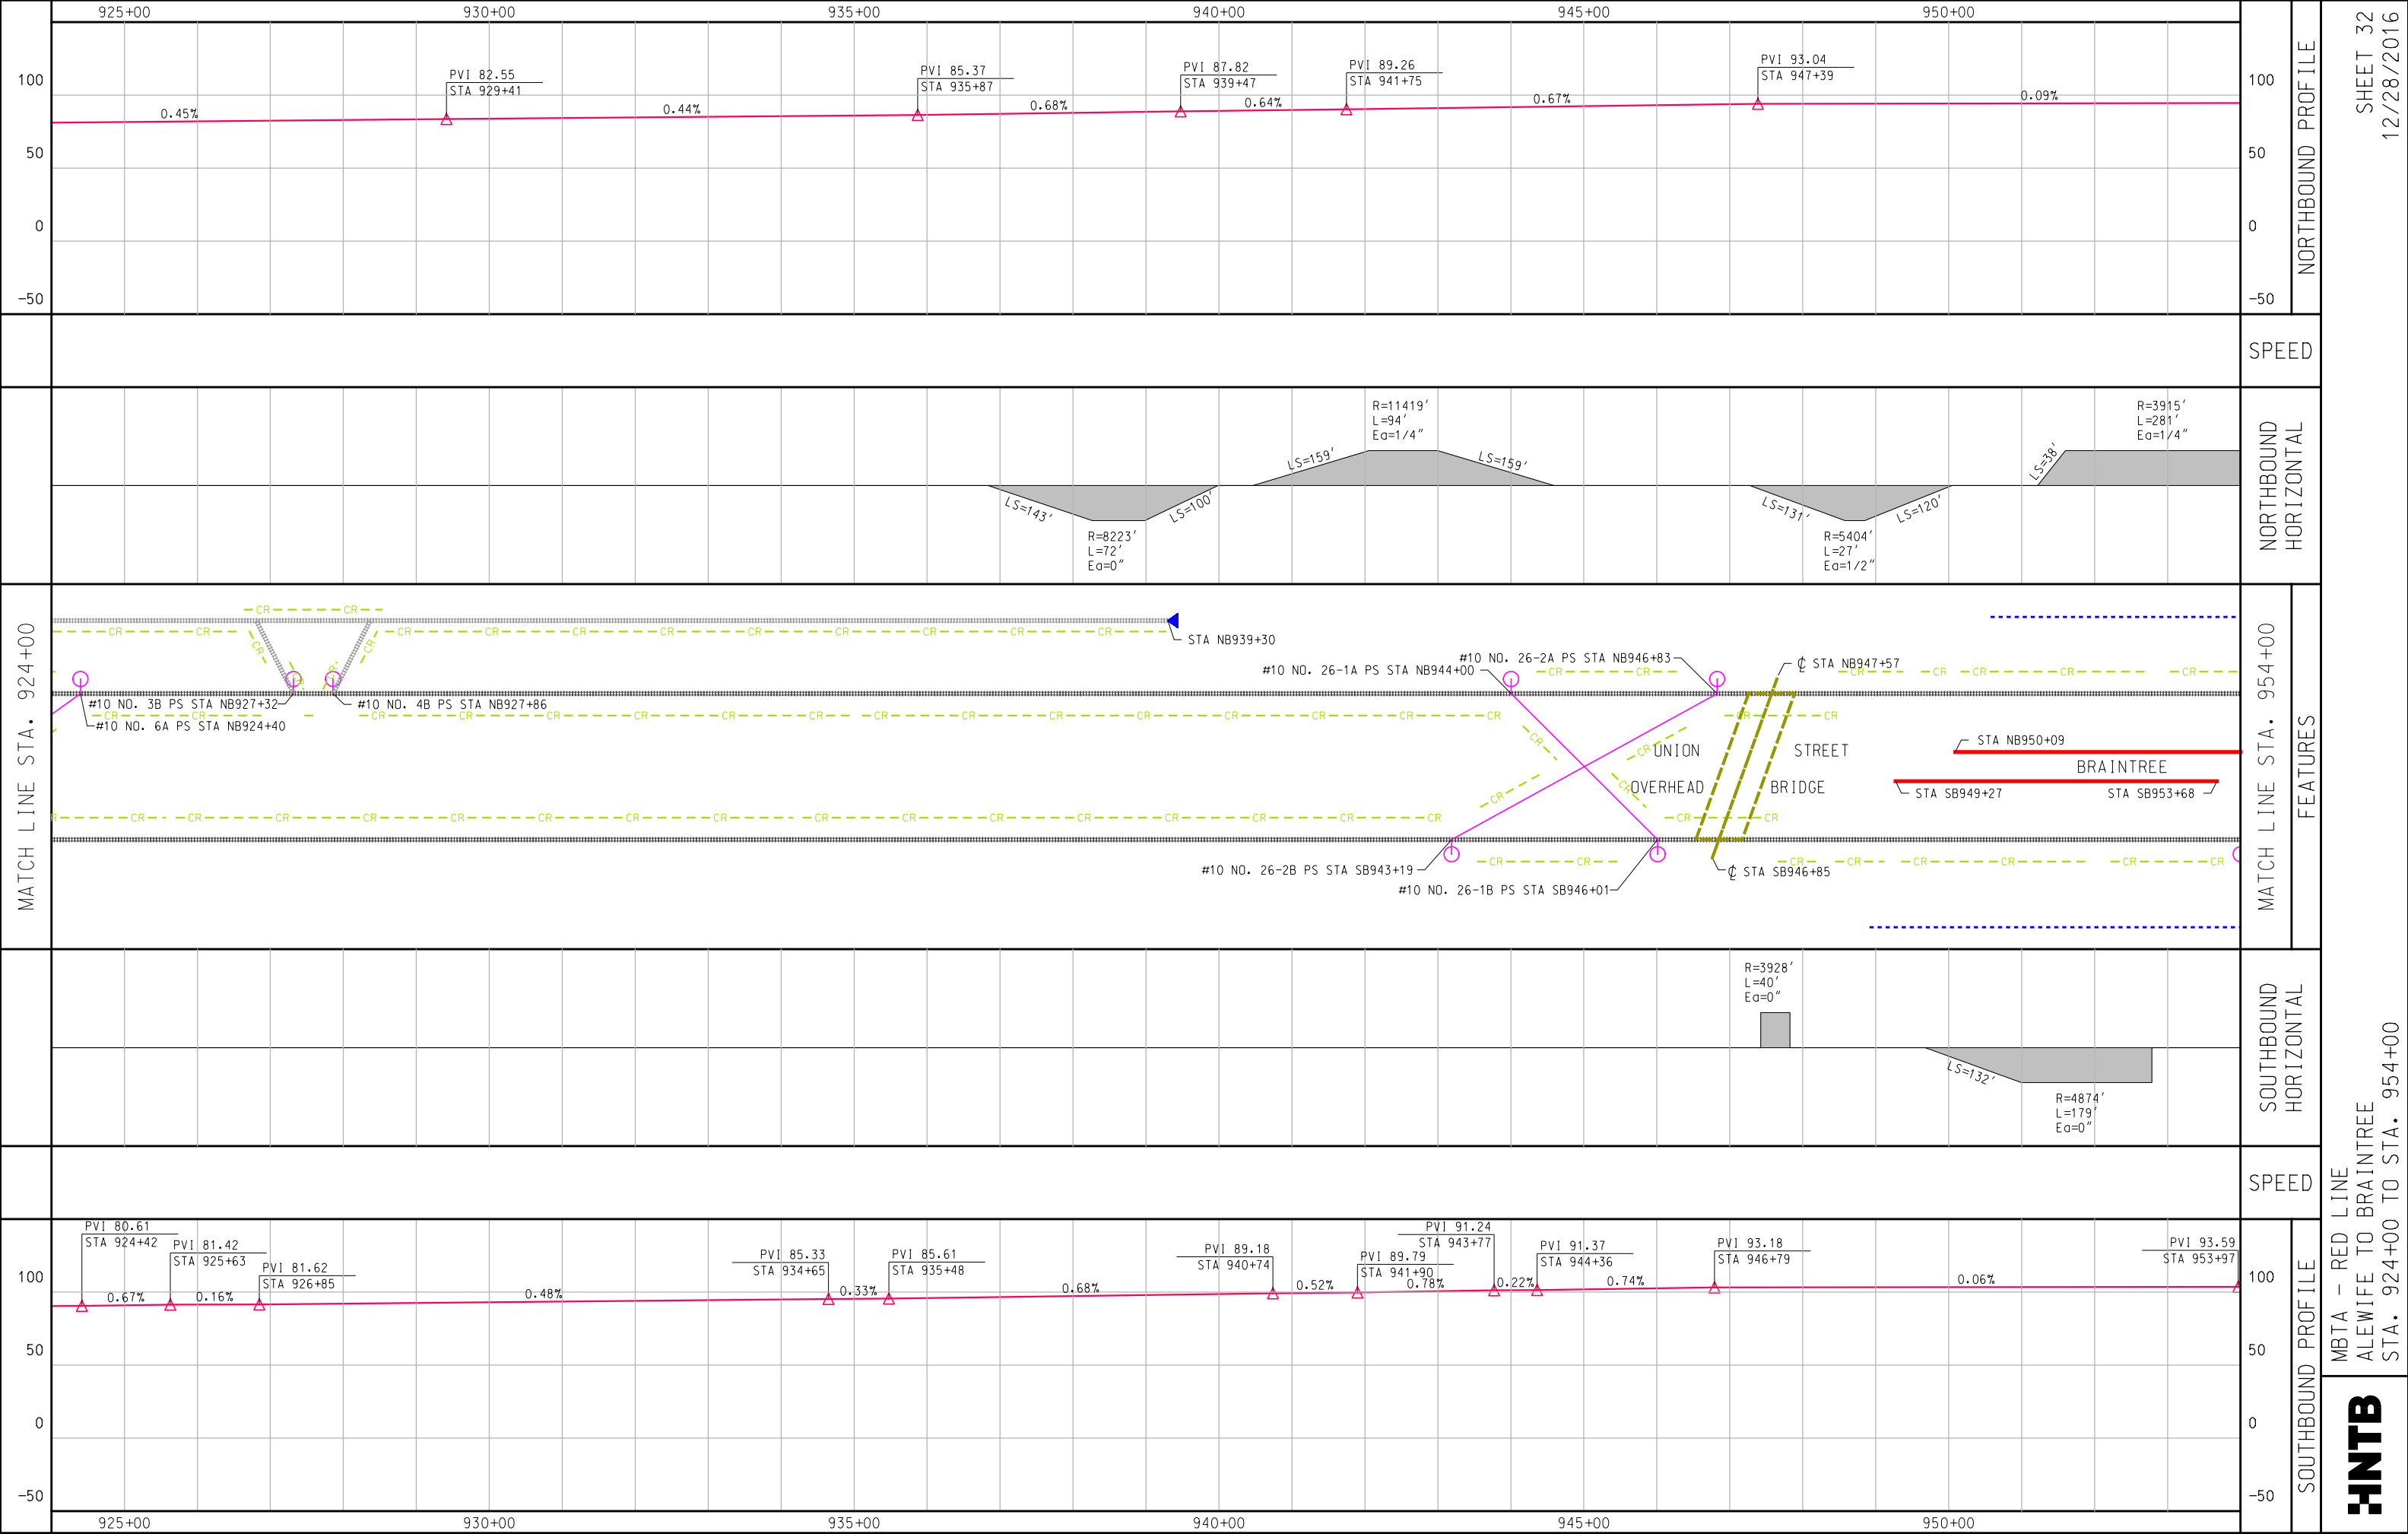

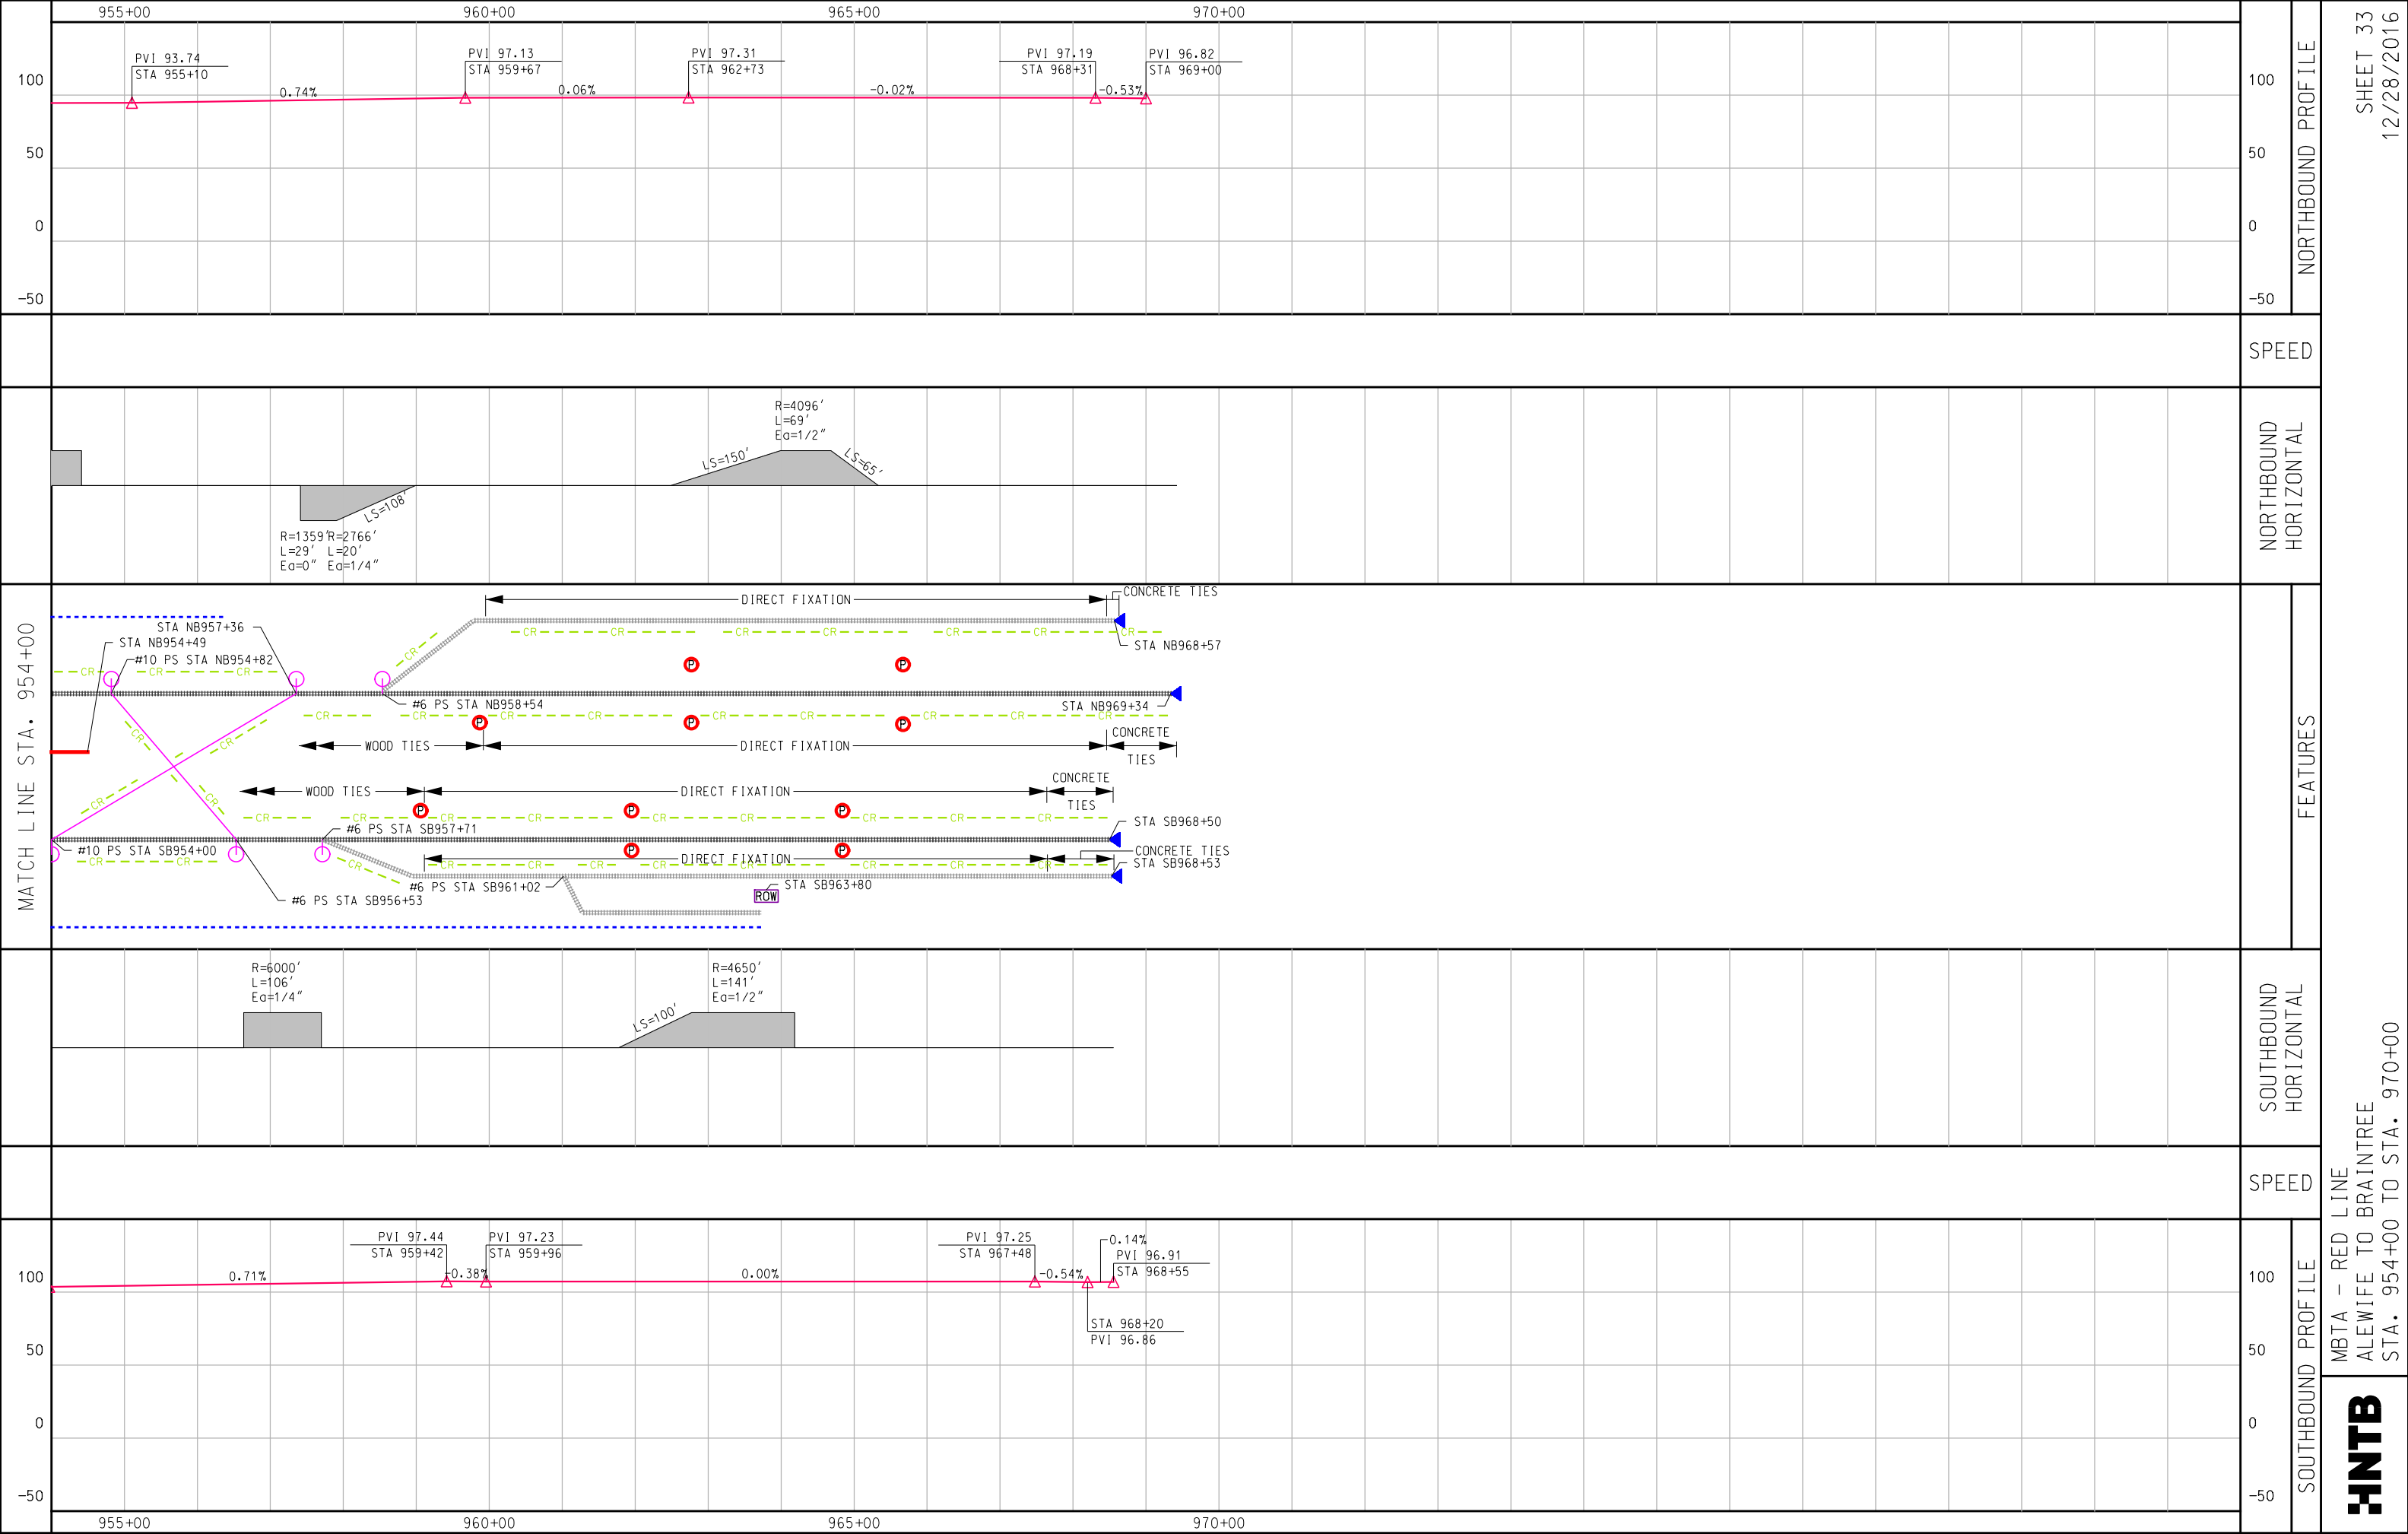


# MBTA E&M RED LINE TRACK CHART ASHMONT LINE

COLUMBIA  
JUNCTION



ASHMONT

## LEGEND

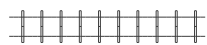

TRACK



OVERHEAD BRIDGE



UNDERGRADE BRIDGE



TRUCK PAD



POINT OF SWITCH



STATION PLATFORM



RIGHT-OF-WAY GATE



LEVEL 1 AREA



TUNNEL




WALL



RESTRAINING RAIL



CONTACT RAIL

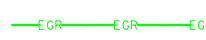

EMERGENCY GUARD RAIL



EMERGENCY EXIT



BUMPING POST



RAIL LUBRICATOR



PEDESTRIAN CROSSING

PREPARED BY:

**HNTB**





